
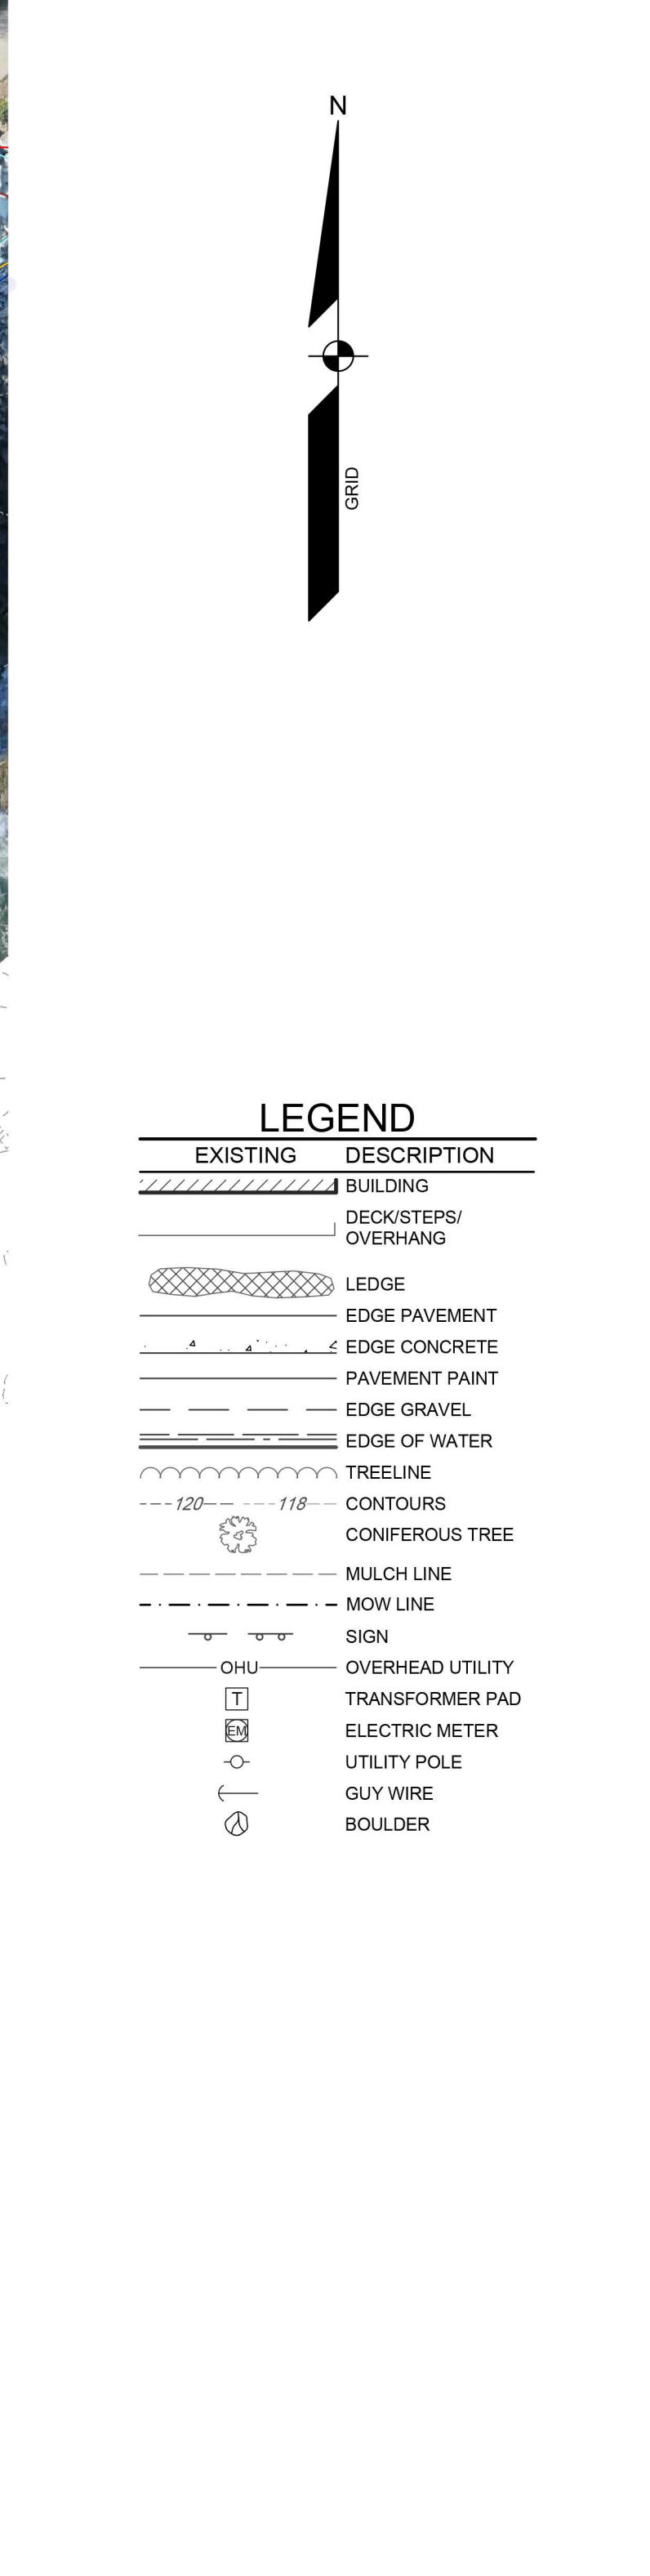
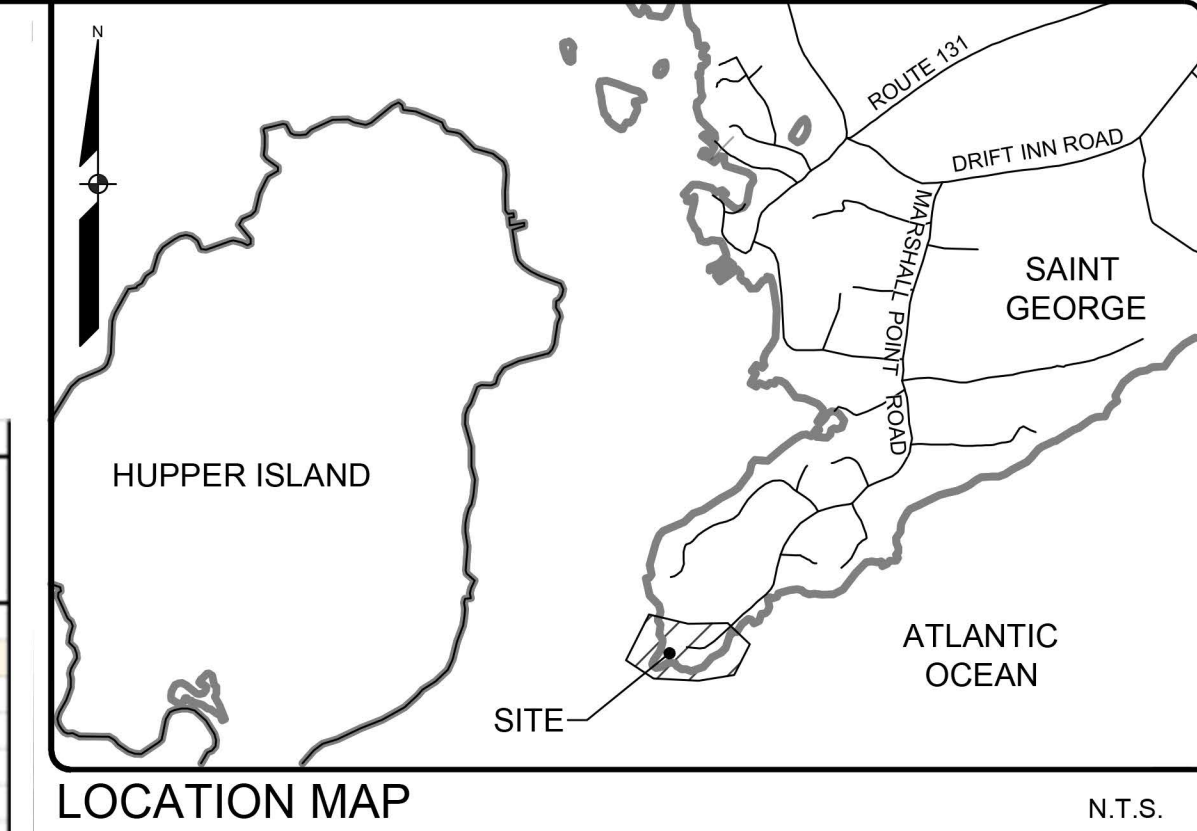


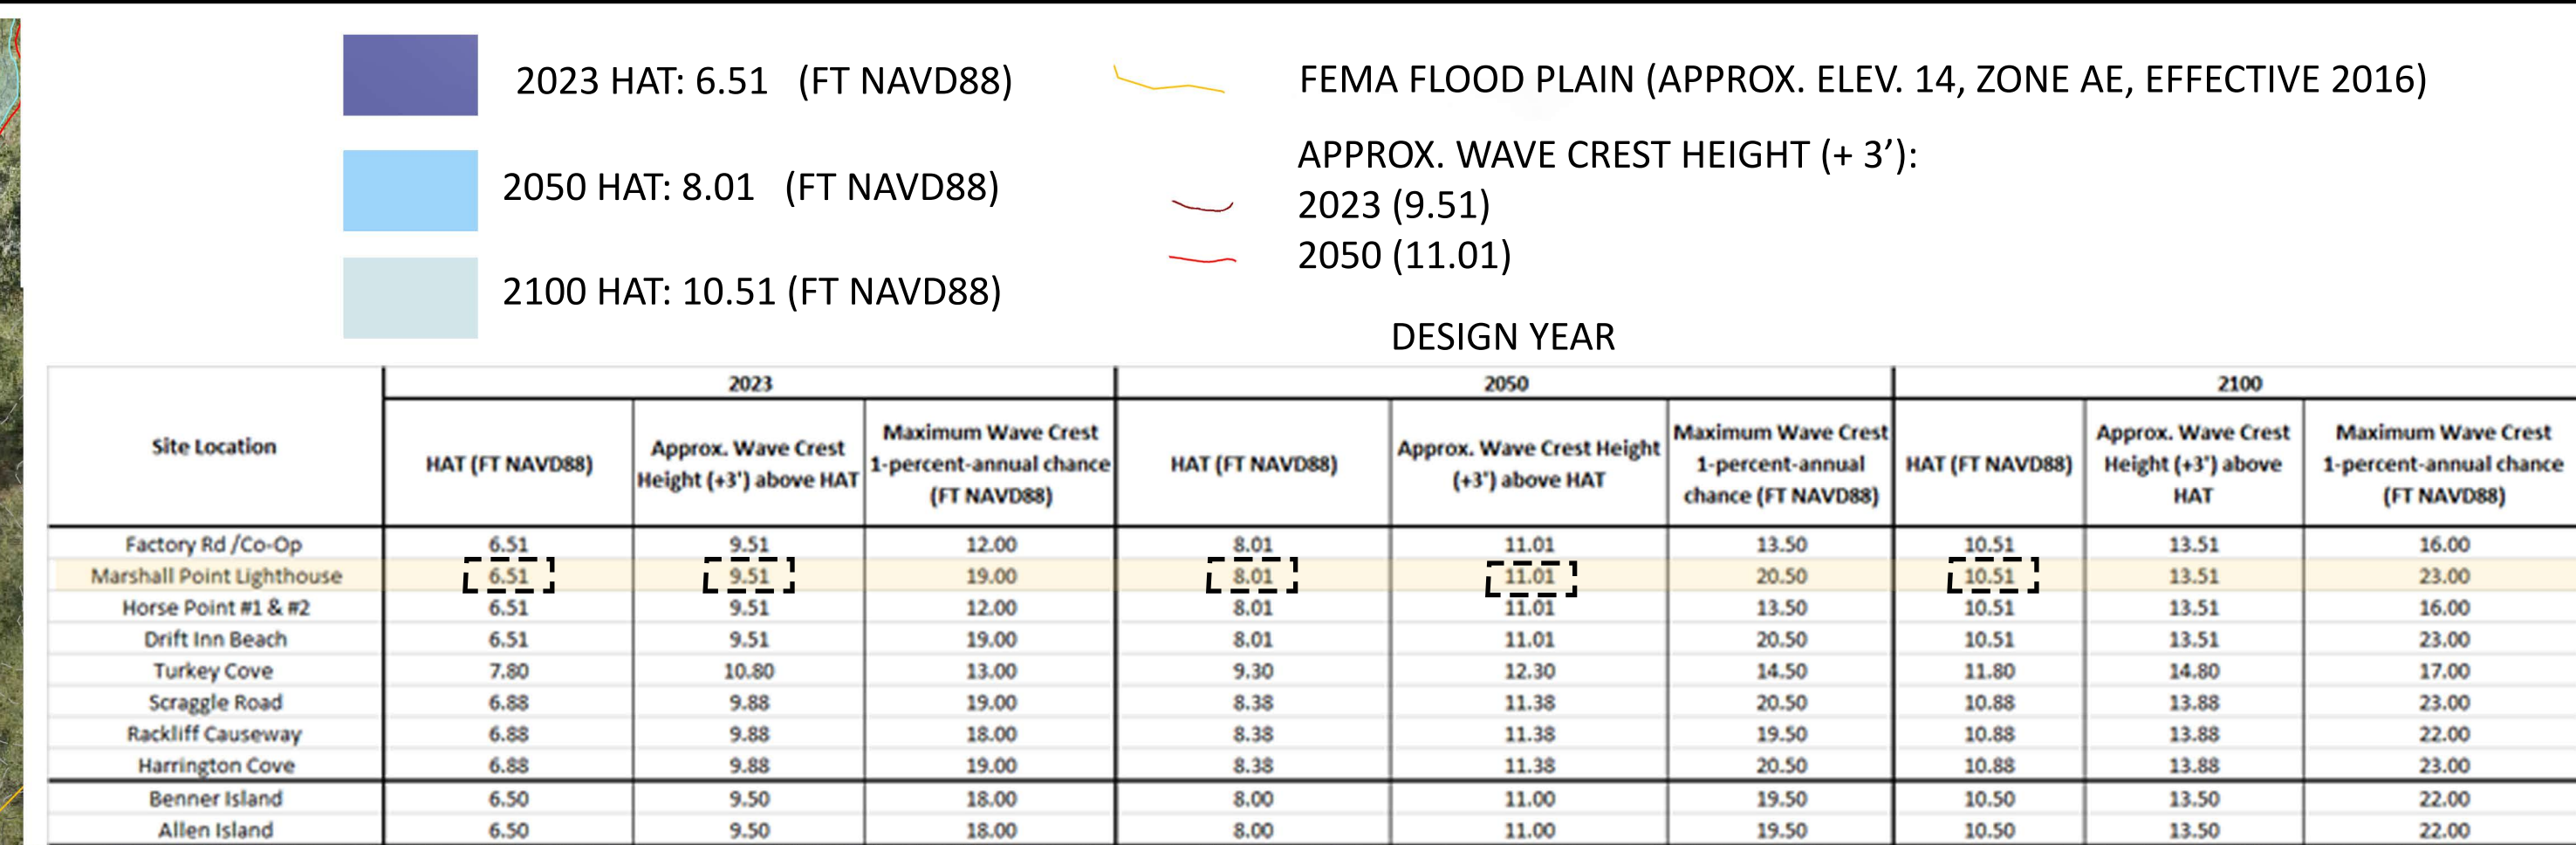

EXISTING CONDITIONS	
OF:	MARSHALL POINT
	MARSHALL POINT ROAD
	SAINT GEORGE, ME
FOR:	TOWN OF SAINT GEORGE
	3 SCHOOL STREET
	TENANTS HARBOR, ME 04860

DRAWN	CNG/JMC	
CHECKED	BKW	
DATE	05/08/2023	
SCALE	1" = 30'	
PROJECT	220528	

SHEET 1 OF 1