



PREPARED BY:  
AERIAL SURVEY AND PHOTO, INC.  
546 AIRPORT ROAD PO BOX 659  
NORRIDGEWOOD, MAINE 04957  
TEL: 207 634-2006 FAX 207 634-2008

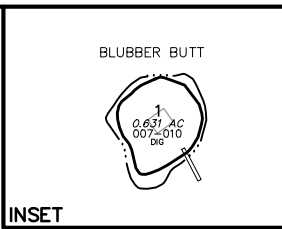

NOTES:

- 1) THIS MAP IS FOR ASSESSMENT PURPOSES ONLY AND IS NOT INTENDED FOR PROPERTY CONVEYANCE OR LEGAL DESCRIPTION.
- 2) REC = PARCEL ACREAGE FROM RECORDED PLAN OR DEED  
DIG = PARCEL ACREAGE CALCULATED DIGITALLY

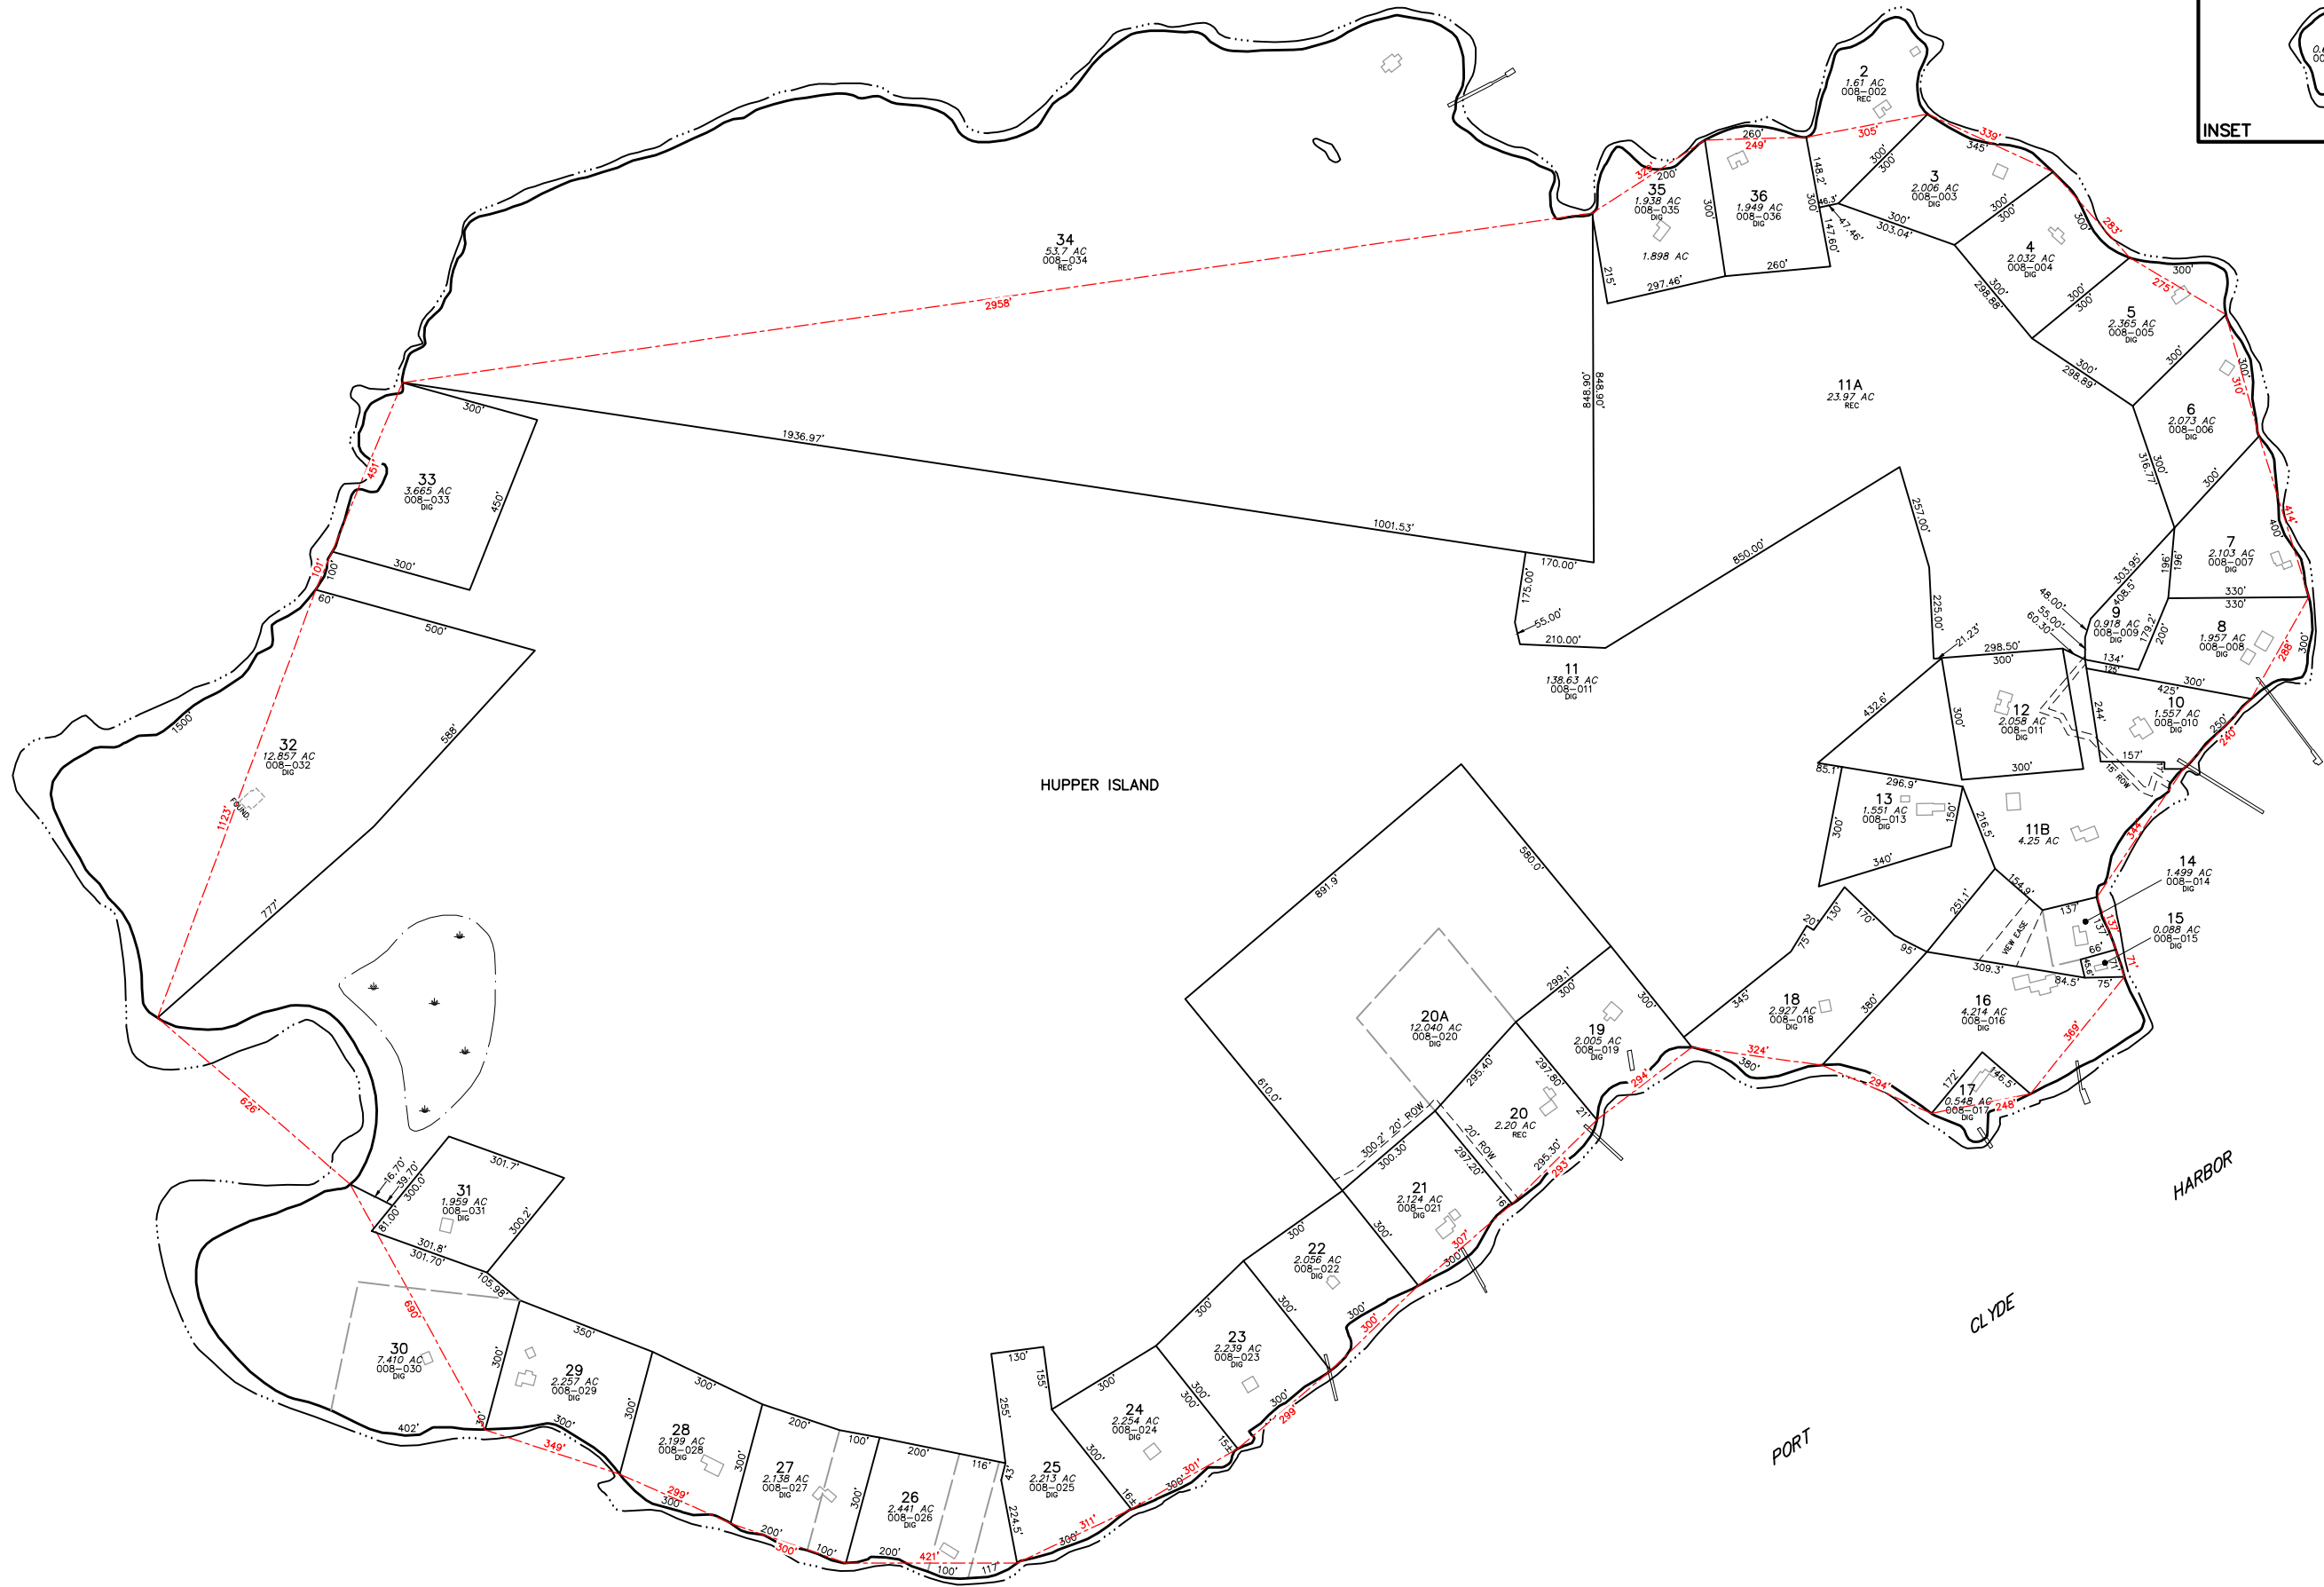


TOWN OF SAINT GEORGE  
3 SCHOOL ST, PO BOX 131  
TENANTS HARBOR, ME 04860

|                                |                    |
|--------------------------------|--------------------|
| PARCEL NUMBER .....            | 23                 |
| PARCEL DIMENSION .....         | 161.21'            |
| PARCEL AREA .....              | 2.456 AC           |
| MATCH LABEL .....              | P/O MAP 136 LOT 23 |
| BUILDING FOOTPRINT .....       |                    |
| RECORDED PLAN LOT NUMBER ..... | (14)               |
| OLD MAP-LOT NUMBER .....       | 013-007-00C        |
| TIE LINE DIMENSION .....       | 147'               |

MAP LEGEND

|                            |  |
|----------------------------|--|
| PARCEL BOUNDARY .....      |  |
| WATER LINE .....           |  |
| ROAD RIGHT OF WAY .....    |  |
| PAPER STREET .....         |  |
| EASEMENT LINE .....        |  |
| PRIVATE RIGHT OF WAY ..... |  |
| WETLAND EDGE .....         |  |
| TIE LINE .....             |  |

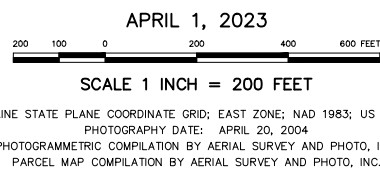

INDEX DIAGRAM

|     |     |
|-----|-----|
| 401 | 103 |
| 201 | 102 |
| 402 | 101 |

PROPERTY MAP  
TOWN OF ST. GEORGE  
KNOX COUNTY, MAINE

201