


PREPARED BY:
AERIAL SURVEY AND PHOTO, INC.
546 AIRPORT ROAD PO BOX 659
NORRIDGEWICK, MAINE 04957
TEL: 207 634-2006 FAX 207 634-2008

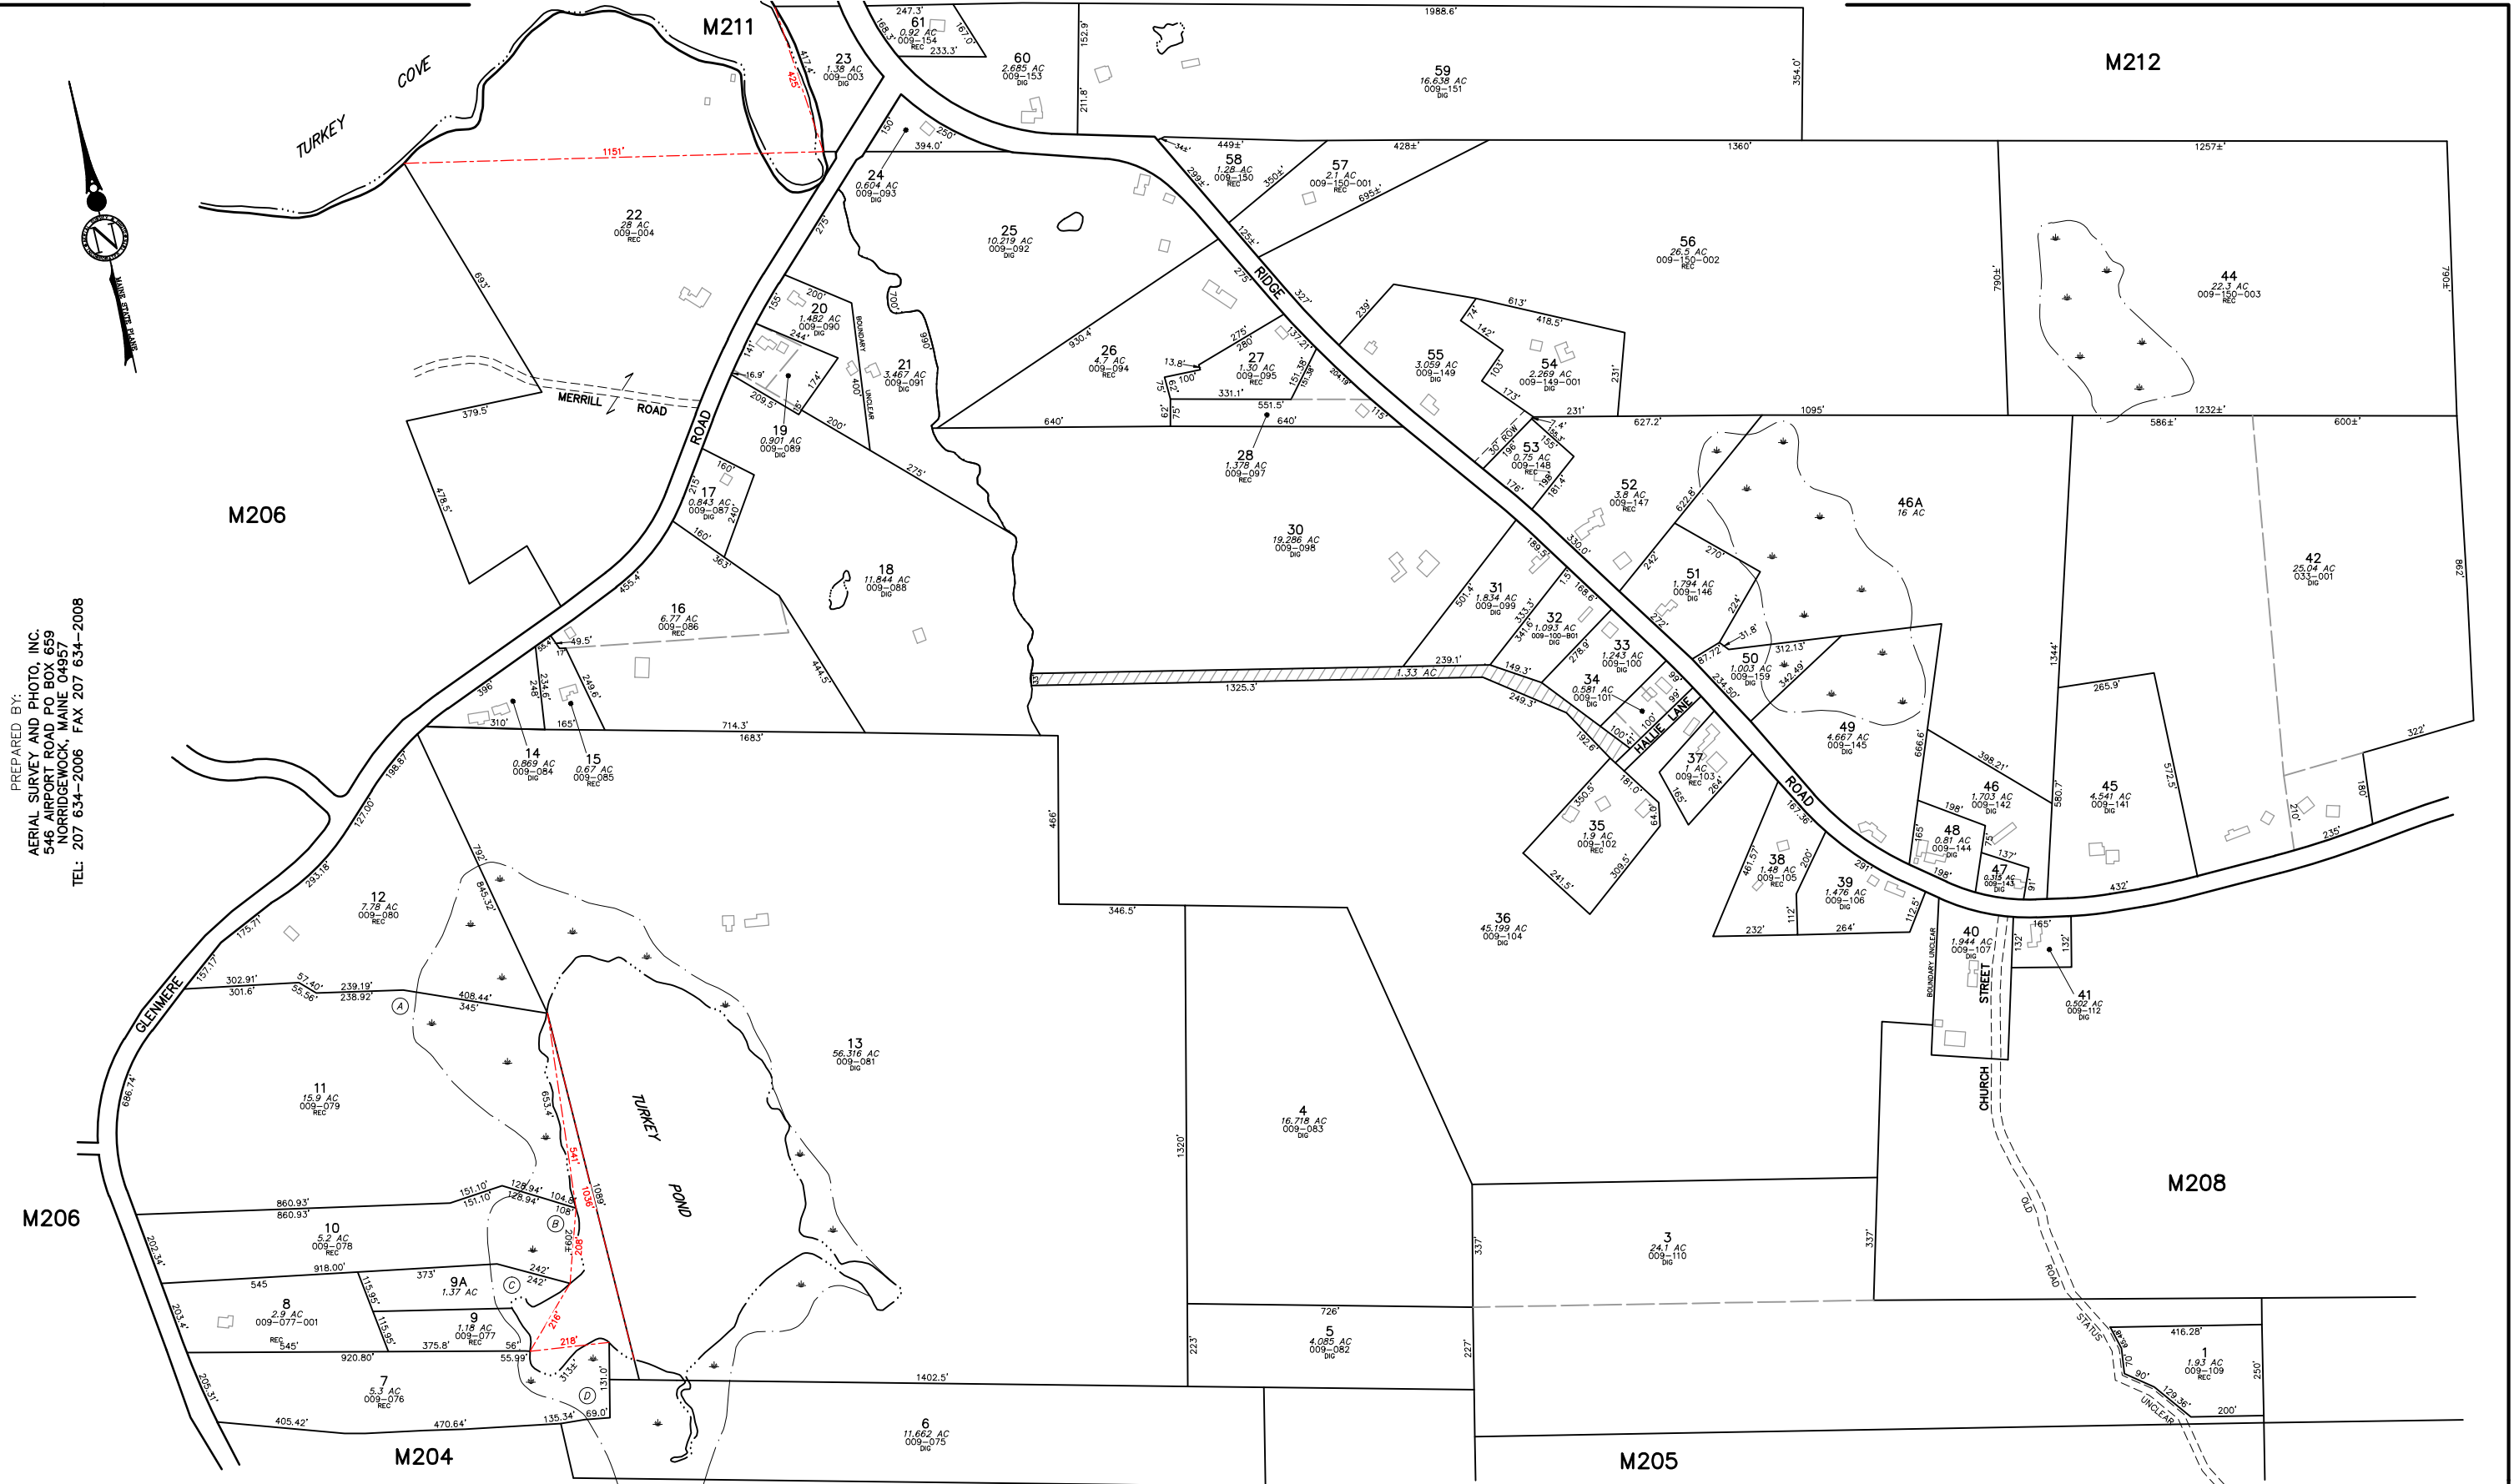

NOTES:

- THIS MAP IS FOR ASSESSMENT PURPOSES ONLY AND IS NOT INTENDED FOR PROPERTY CONVEYANCE OR LEGAL DESCRIPTION.
- REC = PARCEL ACREAGE FROM RECORDED PLAN OR DEED
DIG = PARCEL ACREAGE CALCULATED DIGITALLY



TOWN OF SAINT GEORGE
3 SCHOOL ST., PO BOX 131
TENANTS HARBOR, ME 04860

MAP LEGEND

PARCEL NUMBER 23
PARCEL DIMENSION 161.21'
PARCEL AREA 2.456 AC
MATCH LABEL P/O MAP 136 LOT 23
BUILDING FOOTPRINT
RECORDED PLAN LOT NUMBER
OLD MAP-LOT NUMBER 013-007-00C
TIE LINE DIMENSION 147'

PARCEL BOUNDARY
WATER LINE
ROAD RIGHT OF WAY
PAPER STREET
EASEMENT LINE
PRIVATE RIGHT OF WAY
WETLAND EDGE
TIE LINE
UNCLEAR

APRIL 1, 2023

SCALE 1 INCH = 200 FEET

MAINE STATE PLANE COORDINATE GRID; EAST ZONE; NAD 1983; US FEET
PHOTOGRAPHY DATE: APRIL 20, 2004
PHOTOGRAMMETRIC COMPILATION BY AERIAL SURVEY AND PHOTO, INC.
PARCEL MAP COMPILATION BY AERIAL SURVEY AND PHOTO, INC.

INDEX DIAGRAM

CUSHING	211	212
206	207	208
204	205	

PROPERTY MAP
TOWN OF ST. GEORGE
KNOX COUNTY, MAINE

207