


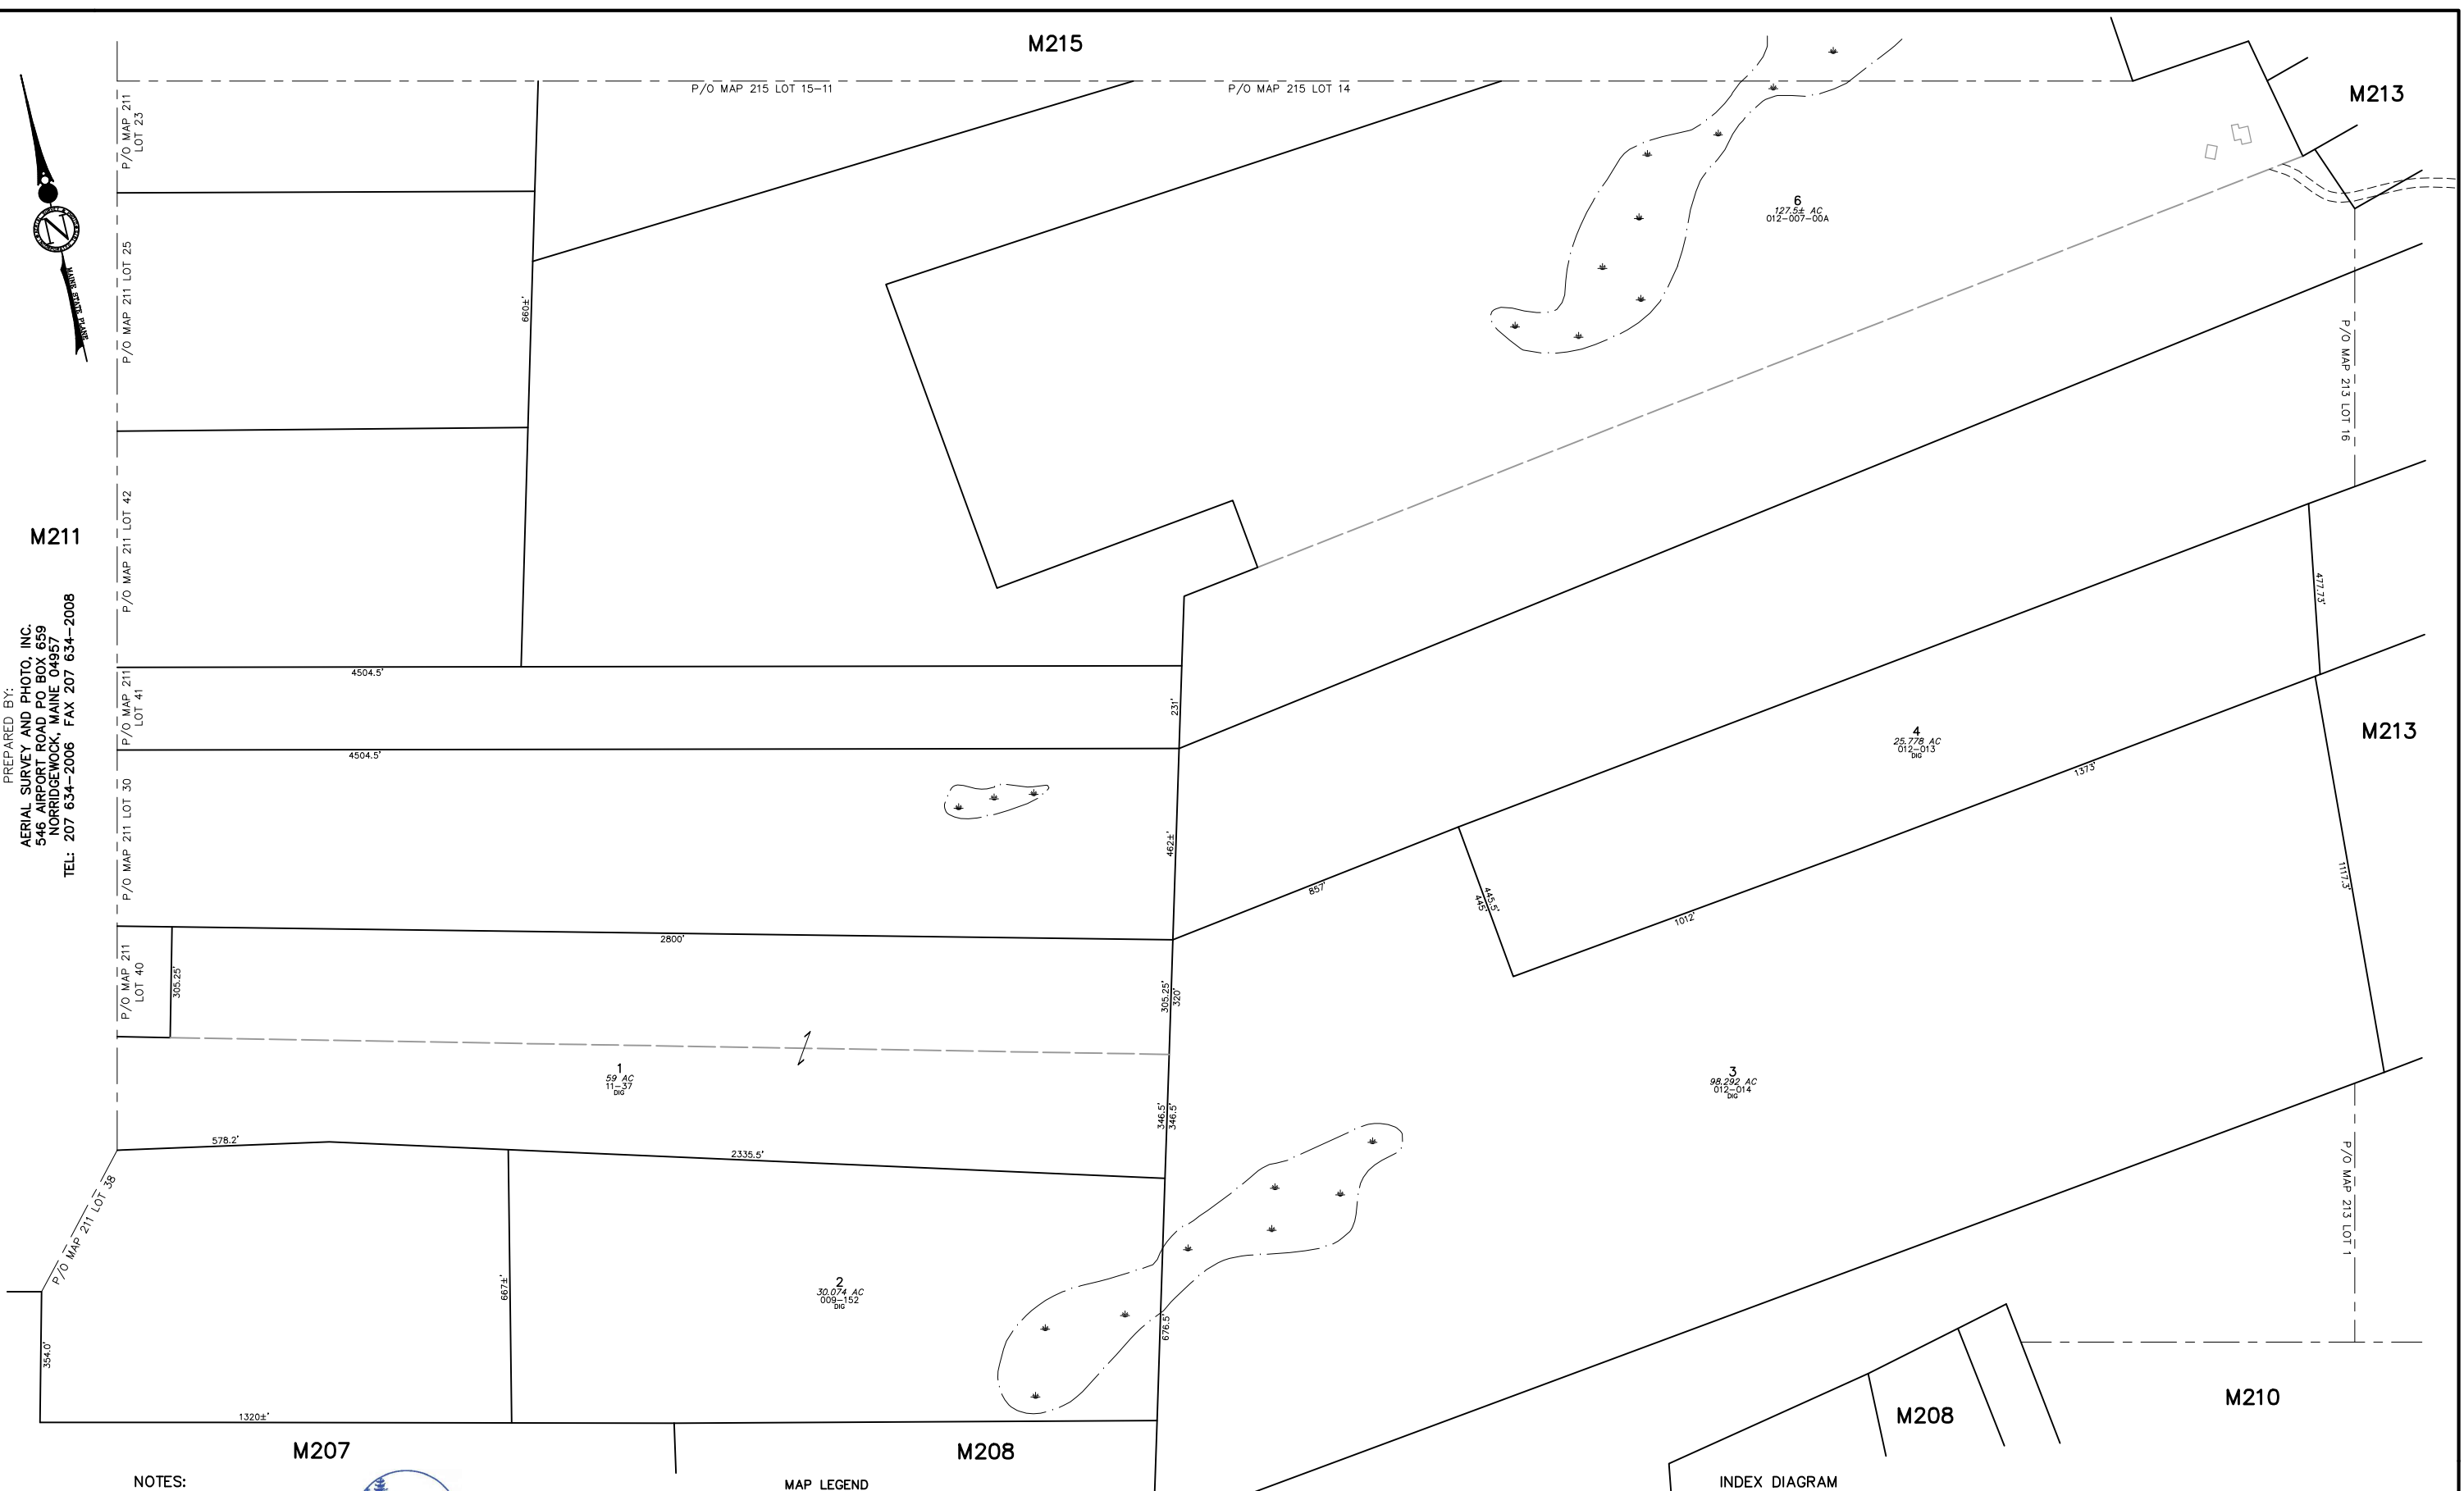


PREPARED BY:
AERIAL SURVEY AND PHOTO, INC.
546 AIRPORT ROAD PO BOX 659
NORRIDGEWICK, MAINE 04957
TEL: 207 634-2006 FAX 207 634-2008



NOTES:

- 1) THIS MAP IS FOR ASSESSMENT PURPOSES ONLY AND IS NOT INTENDED FOR PROPERTY CONVEYANCE OR LEGAL DESCRIPTION.
- 2) REC = PARCEL ACREAGE FROM RECORDED PLAN OR DEED
DIG = PARCEL ACREAGE CALCULATED DIGITALLY

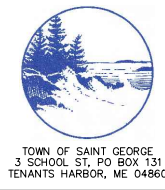

TOWN OF SAINT GEORGE
3 SCHOOL ST., PO BOX 131
TENANTS HARBOR, ME 04860

PARCEL NUMBER	23
PARCEL DIMENSION	161.21'
PARCEL AREA	2.456 AC
MATCH LABEL	P/O MAP 136 LOT 23
BUILDING FOOTPRINT	
RECORDED PLAN LOT NUMBER	13
OLD MAP-LOT NUMBER	013-007-000

MAP LEGEND

PARCEL BOUNDARY.....	_____
WATER LINE	~~~~~
ROAD RIGHT OF WAY....	=====
PAPER STREET	=====
EASEMENT LINE.....	-----
PRIVATE RIGHT OF WAY	-----
WETLAND EDGE	~~~~~

APRIL 1, 2023

SCALE 1 INCH = 200 FEET

200 100 0 200 400 600 FEET

MAINE STATE PLANE COORDINATE GRID; EAST ZONE; NAD 1983; US FEET
PHOTOGRAPHY DATE: APRIL 20, 2004

INDEX DIAGRAM

214	215	104
211	212	213
207	208	210

PROPERTY MAP
TOWN OF ST. GEORGE
KNOX COUNTY, MAINE