


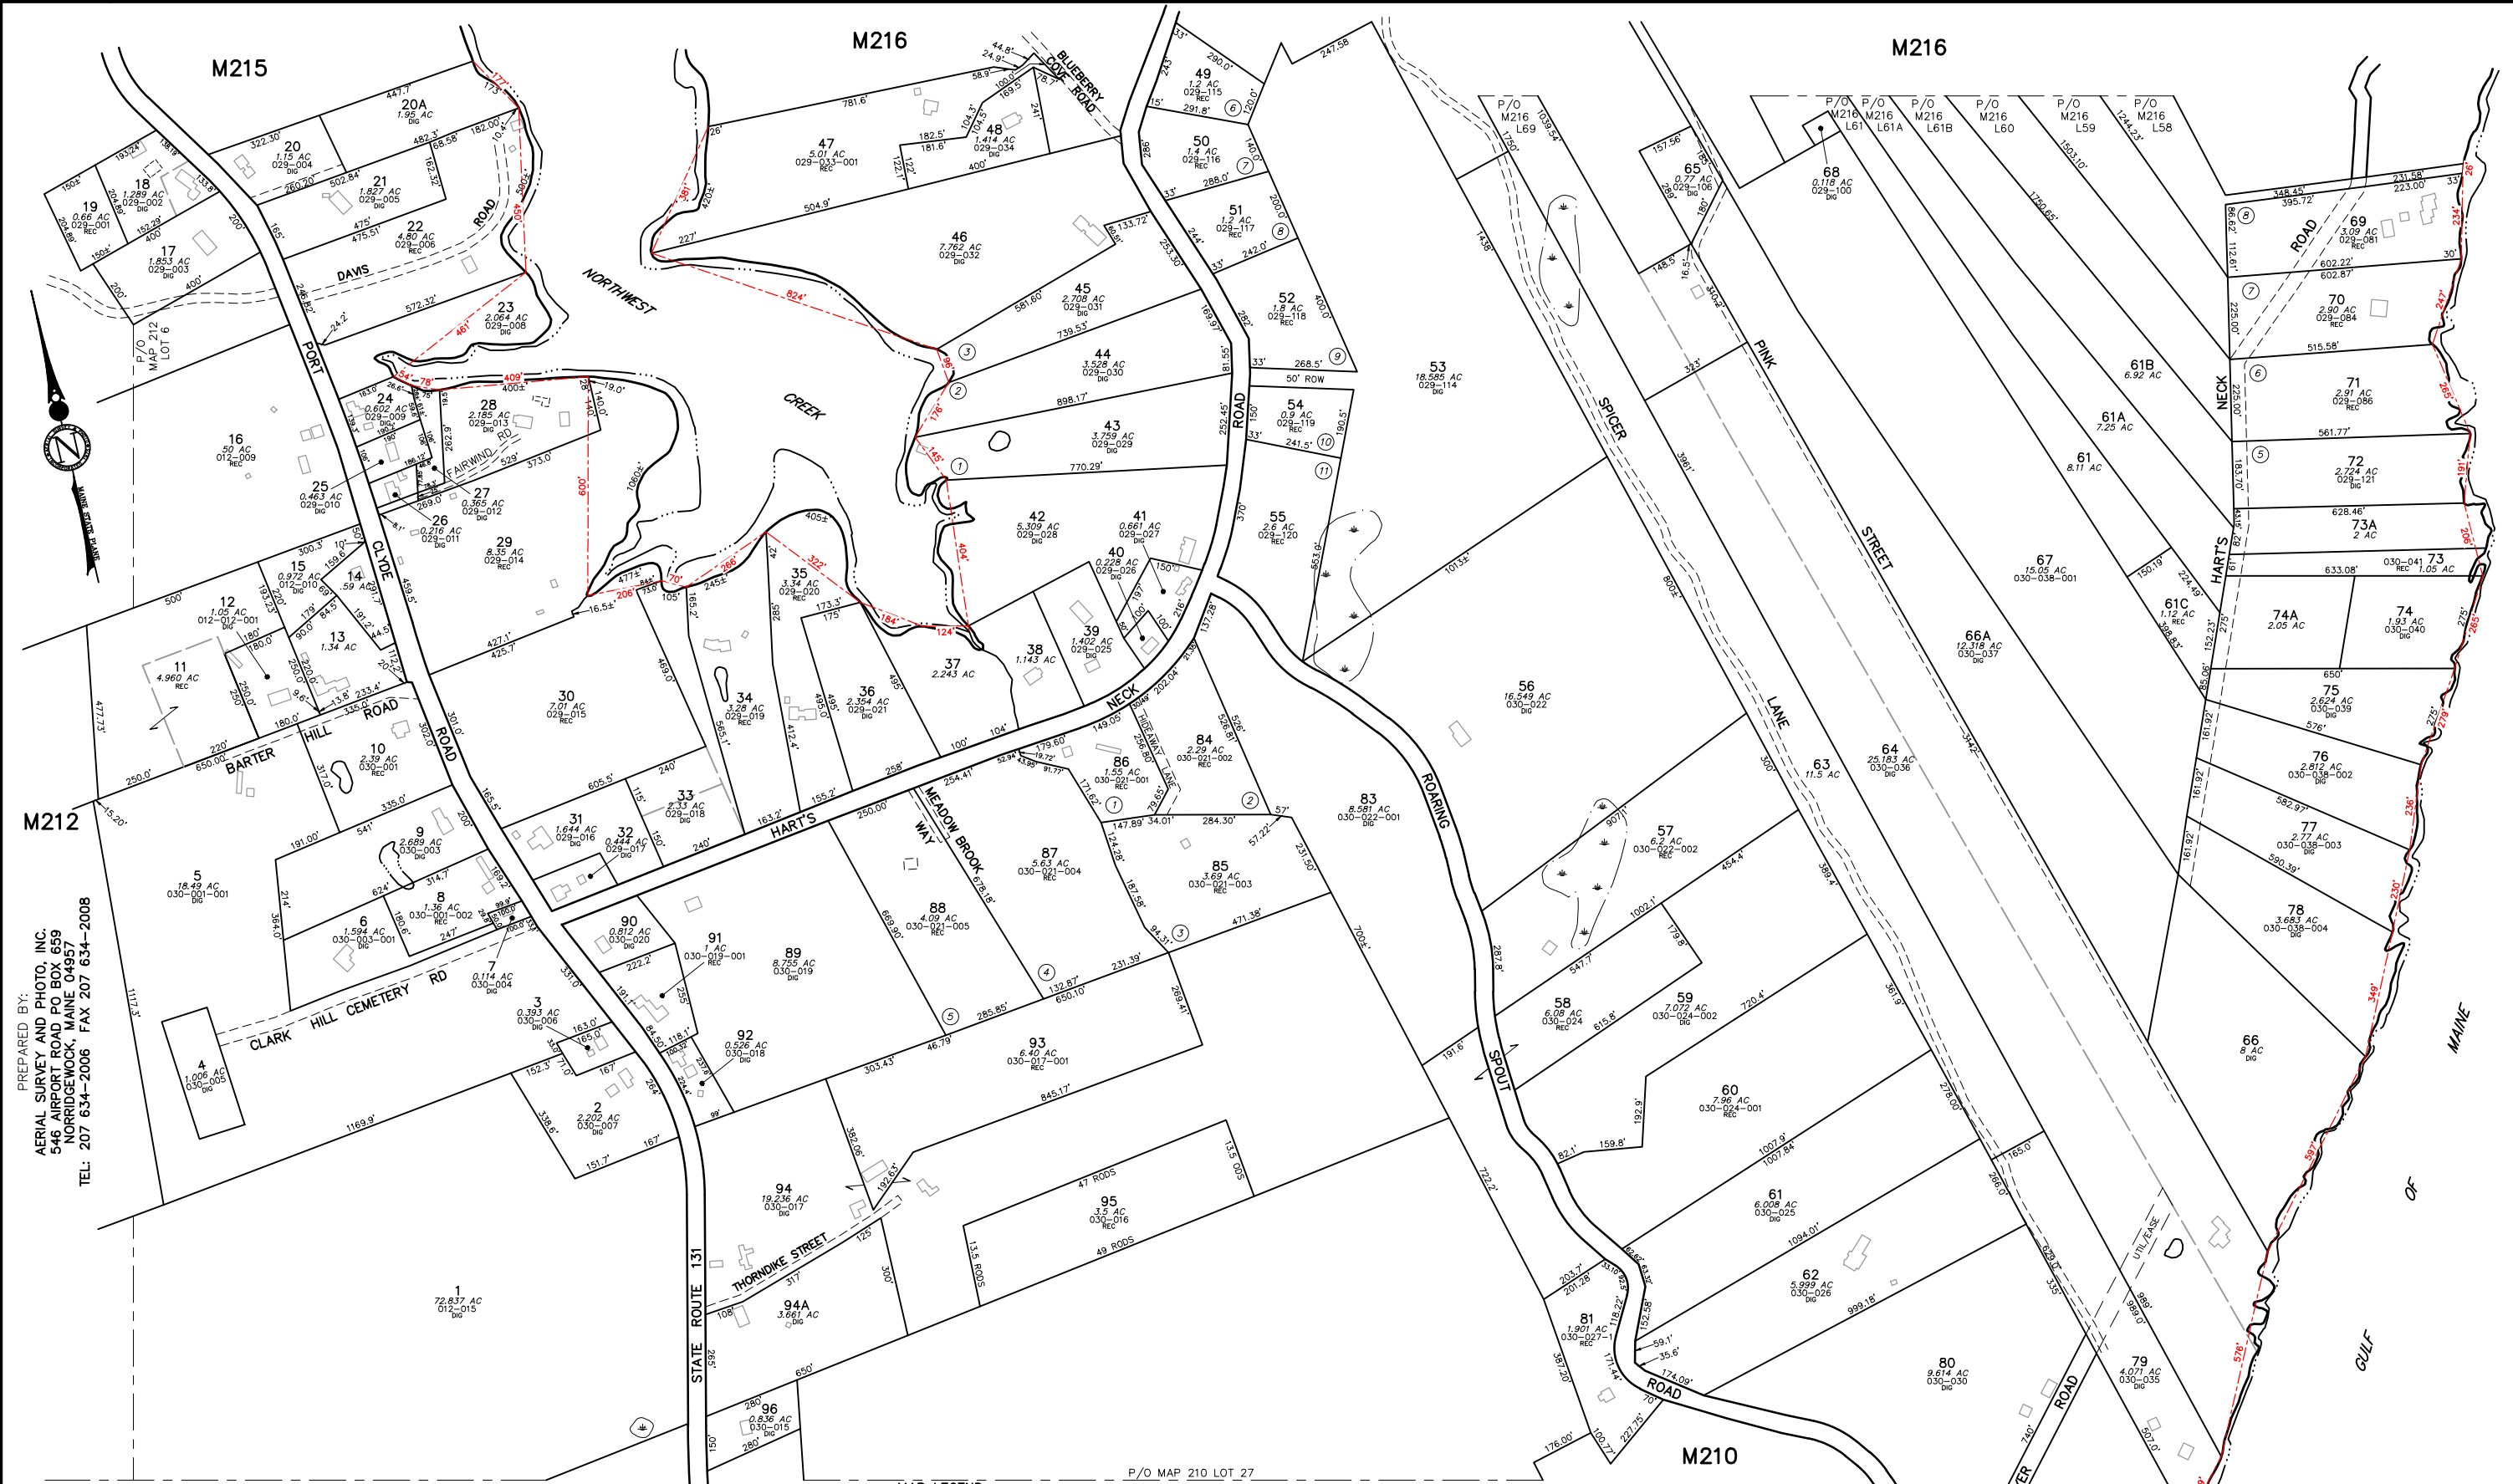

PREPARED BY:
AERIAL SURVEY AND PHOTO, INC.
546 AIRPORT ROAD PO BOX 659
NORRIDGEWICK, MAINE 04957
TEL: 207 634-2006 FAX 207 634-2008

NOTES:

- 1) THIS MAP IS FOR ASSESSMENT PURPOSES ONLY AND IS NOT INTENDED FOR PROPERTY CONVEYANCE OR LEGAL DESCRIPTION.
- 2) REC = PARCEL ACREAGE FROM RECORDED PLAN OR DEED
DIG = PARCEL ACREAGE CALCULATED DIGITALLY



TOWN OF SAINT GEORGE
3 SCHOOL ST. PO BOX 131
TENANTS HARBOR, ME 04860

PARCEL NUMBER	23
PARCEL DIMENSION	161.21'
PARCEL AREA	2.456 AC
MATCH LABEL	P/O MAP 136 LOT 23
BUILDING FOOTPRINT	
RECORDED PLAN LOT NUMBER	
OLD MAP-LOT NUMBER	013-007-000
TIE LINE DIMENSION	147'

MAP LEGEND

PARCEL BOUNDARY	—————
WATER LINE	~~~~~
ROAD RIGHT OF WAY	=====
PAPER STREET	=====
EASEMENT LINE	-----
PRIVATE RIGHT OF WAY	-----
WETLAND EDGE	-----
TIE LINE	-----

APRIL 1, 2023
SCALE 1 INCH = 200 FEET
MAINE STATE PLANE COORDINATE GRID; EAST ZONE; NAD 1983; US FEET
PHOTOGRAPHY DATE: APRIL 20, 2004
PHOTOGRAMMETRIC COMPILATION BY AERIAL SURVEY AND PHOTO, INC.
PARCEL MAP COMPILATION BY AERIAL SURVEY AND PHOTO, INC.

215	216
212	213
208	210

CUSHING

PROPERTY MAP
TOWN OF ST. GEORGE
KNOX COUNTY, MAINE
213