



PREPARED BY:


AERIAL SURVEY AND PHOTO, INC.
546 AIRPORT ROAD PO BOX 659
NORRIDGEWICK, MAINE 04957

TEL: 207 634-2006 FAX 207 634-2008

PARCEL NUMBER 23
 PARCEL DIMENSION 161.21'
 PARCEL AREA 2.456 AC
 MATCH LABEL P/O MAP 136 LOT 23
 BUILDING FOOTPRINT
 RECORDED PLAN LOT NUMBER (14)
 OLD MAP-LOT NUMBER 013-007-00C
 THE LINE DIMENSION 147'
 PARCEL BOUNDARY _____
 WATER LINE _____
 ROAD RIGHT OF WAY _____
 PAPER STREET _____
 EASEMENT LINE _____
 PRIVATE RIGHT OF WAY _____
 WETLAND EDGE _____
 TIE LINE _____

1) THIS MAP IS FOR ASSESSMENT PURPOSES ONLY
AND IS NOT INTENDED FOR PROPERTY CONVEYANCE
OR LEGAL DESCRIPTION.

2) REC = PARCEL ACREAGE FROM RECORDED PLAN OR DEED
DIG = PARCEL ACREAGE CALCULATED DIGITALLY

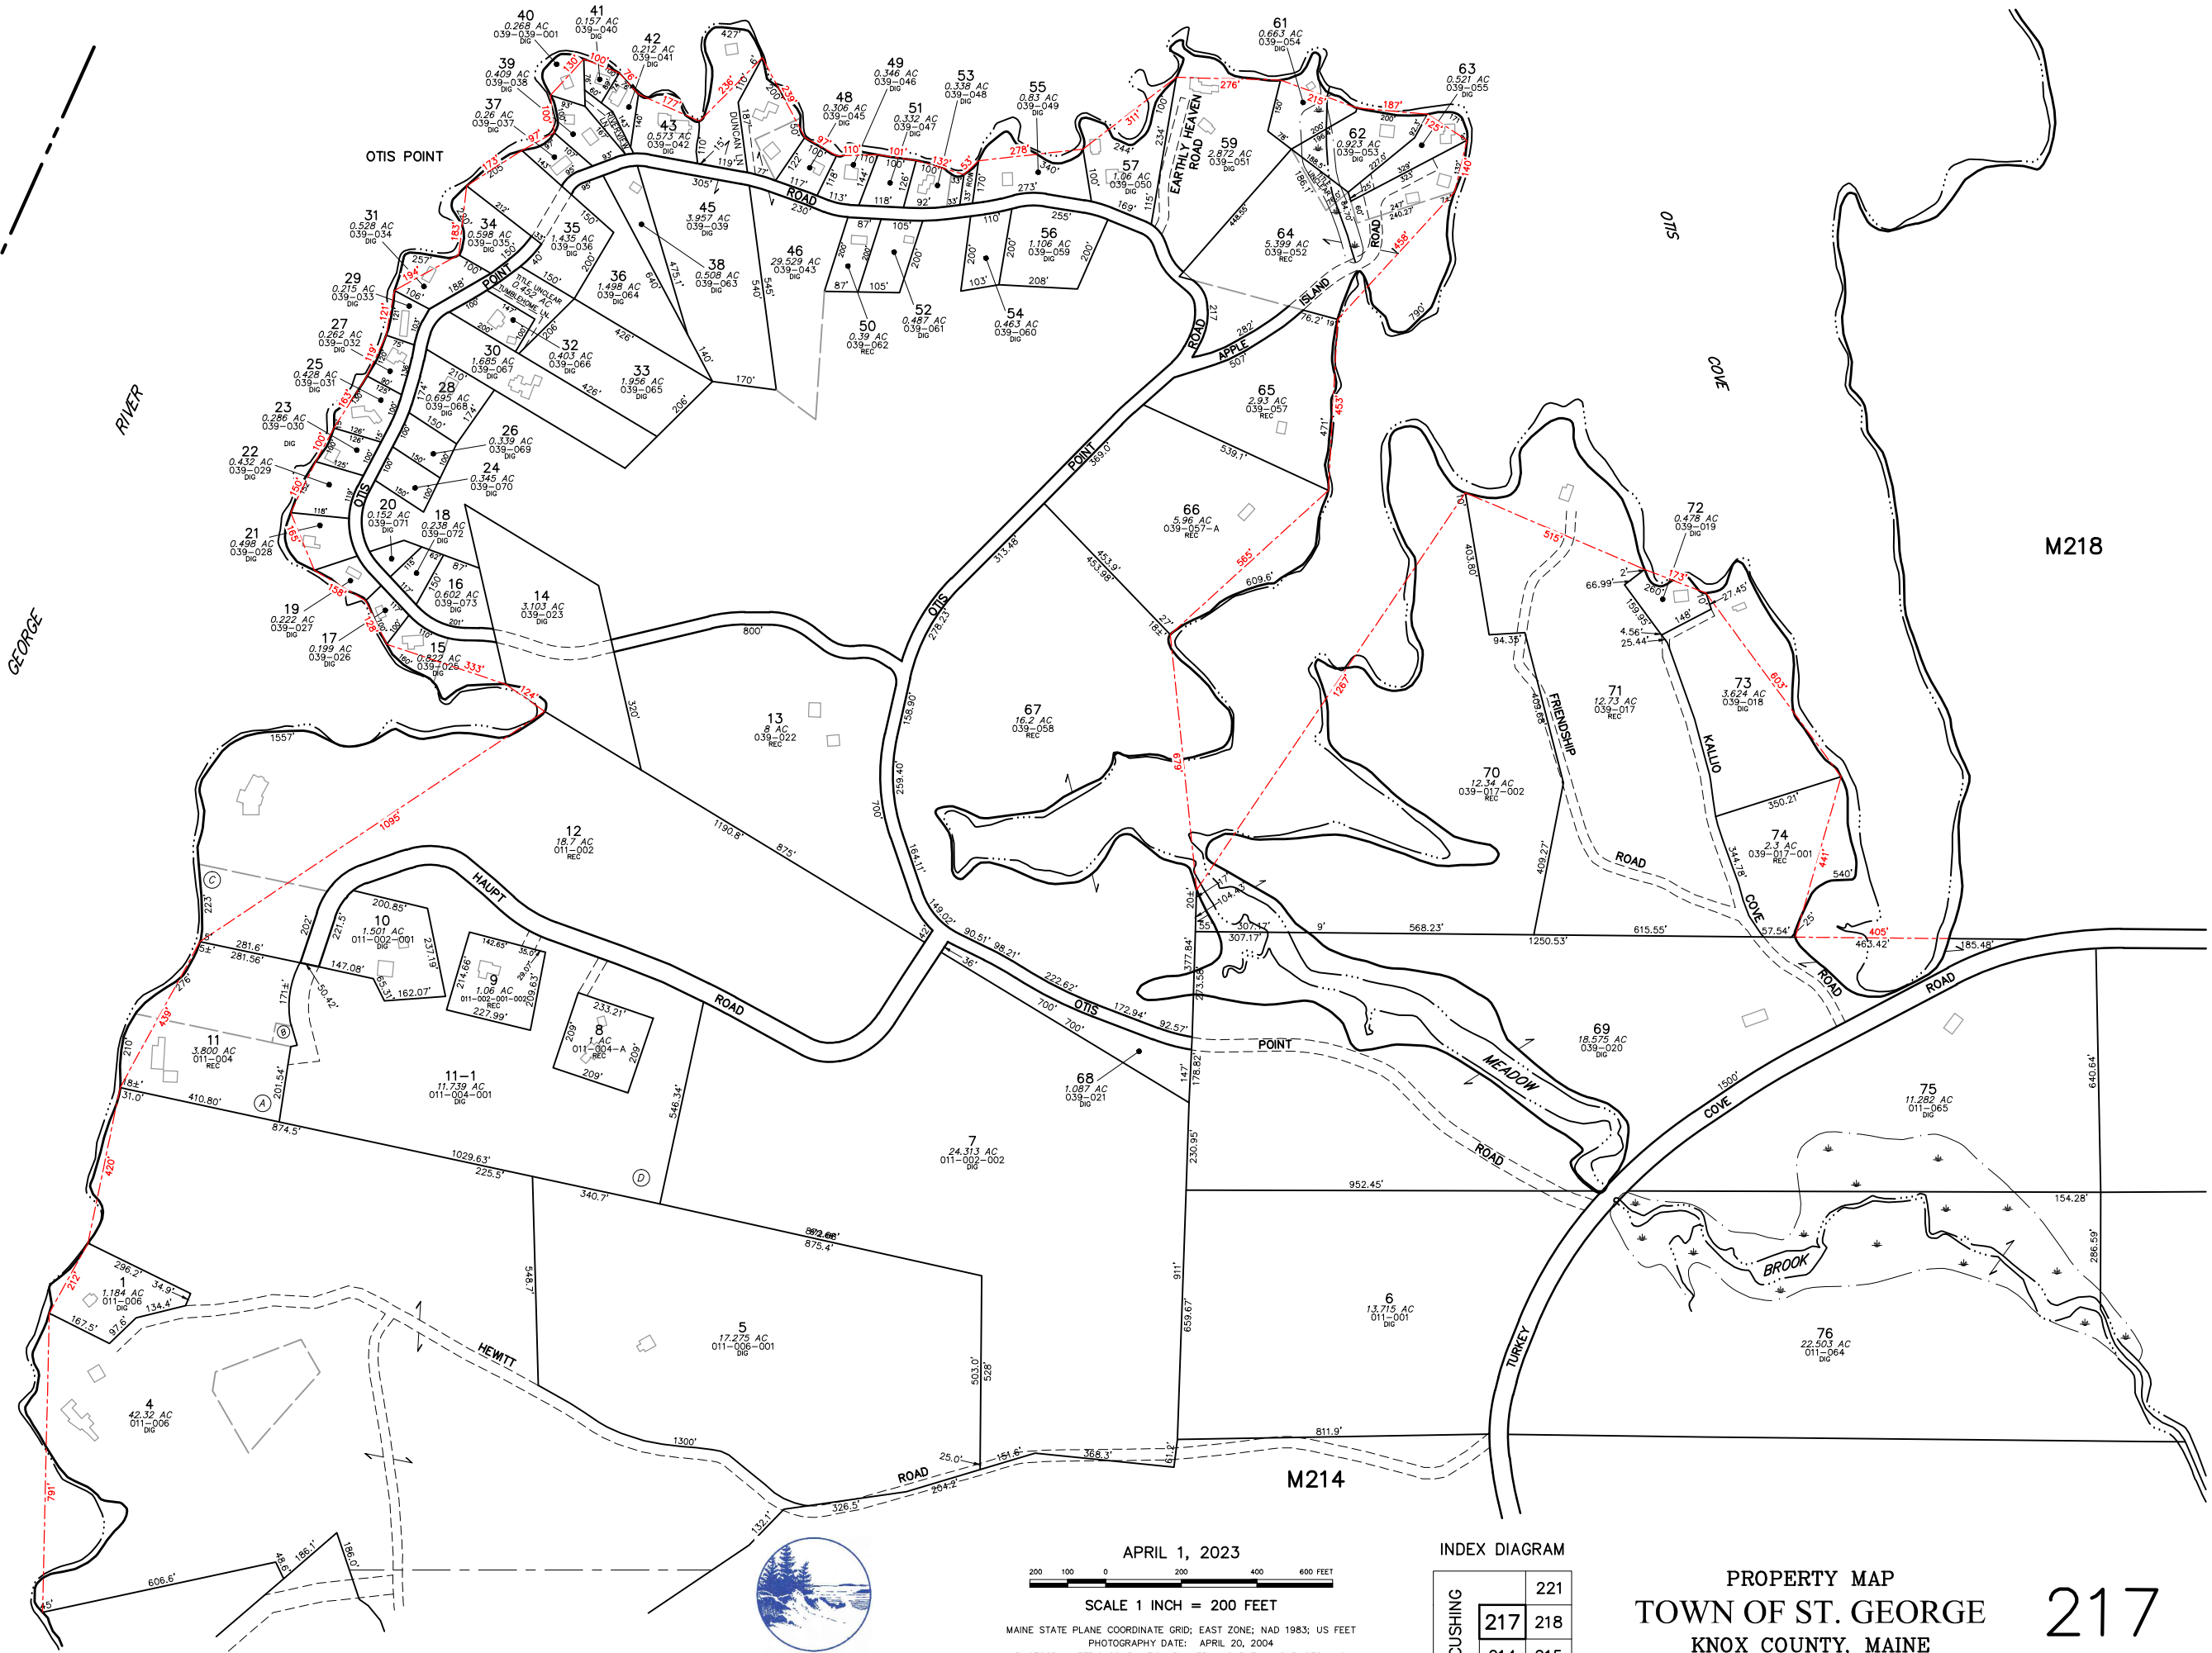

TOWN OF SAINT GEORGE
3 SCHOOL ST, PO BOX 131
TENANTS HARBOR, ME 04860

APRIL 1, 2023

SCALE 1 INCH = 200 FEET

MAINE STATE PLANE COORDINATE GRID; EAST ZONE; NAD 1983; US FEET
PHOTOGRAPHY DATE: APRIL 20, 2004
PHOTOGRAMMETRIC COMPILATION BY AERIAL SURVEY AND PHOTO, INC.
PARCEL MAP COMPILATION BY AERIAL SURVEY AND PHOTO, INC.

INDEX DIAGRAM

CUSHING		221
	217	218
	214	215

PROPERTY MAP
TOWN OF ST. GEORGE
KNOX COUNTY, MAINE

217