


MAINE STATE PLANE COORDINATE GRID; EAST ZONE; NAD 1983; US FEET
PHOTOGRAPHY DATE: APRIL 20, 2004
PHOTOGRAMMETRIC COMPILATION BY AERIAL SURVEY AND PHOTO, INC.
PARCEL MAP COMPILATION BY AERIAL SURVEY AND PHOTO, INC.

MAP LEGEND

PARCEL NUMBER	23
PARCEL DIMENSION	161.21'
PARCEL AREA	2.456 AC
MATCH LABEL	P/O MAP 136 LOT 23
BUILDING FOOTPRINT	
RECORDED PLAN LOT NUMBER	013-007-000
OLD MAP--LOT NUMBER	
TIE LINE DIMENSION	147'
PARCEL BOUNDARY	
WATER LINE	
ROAD RIGHT OF WAY	
PAPER STREET	
EASEMENT LINE	
PRIVATE RIGHT OF WAY	
WETLAND EDGE	
TIE LINE	

NOTES:

- THIS MAP IS FOR ASSESSMENT PURPOSES ONLY AND IS NOT INTENDED FOR PROPERTY CONVEYANCE OR LEGAL DESCRIPTION.
- REC = PARCEL ACREAGE FROM RECORDED PLAN OR DEED
DIG = PARCEL ACREAGE CALCULATED DIGITALLY

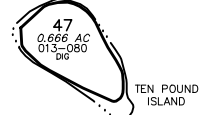


TOWN OF SAINT GEORGE
3 SCHOOL ST., PO BOX 131
TENANTS HARBOR, ME 04860

INDEX DIAGRAM

CUSHING	224	225
	221	222
	217	218

PROPERTY MAP TOWN OF ST. GEORGE KNOX COUNTY, MAINE

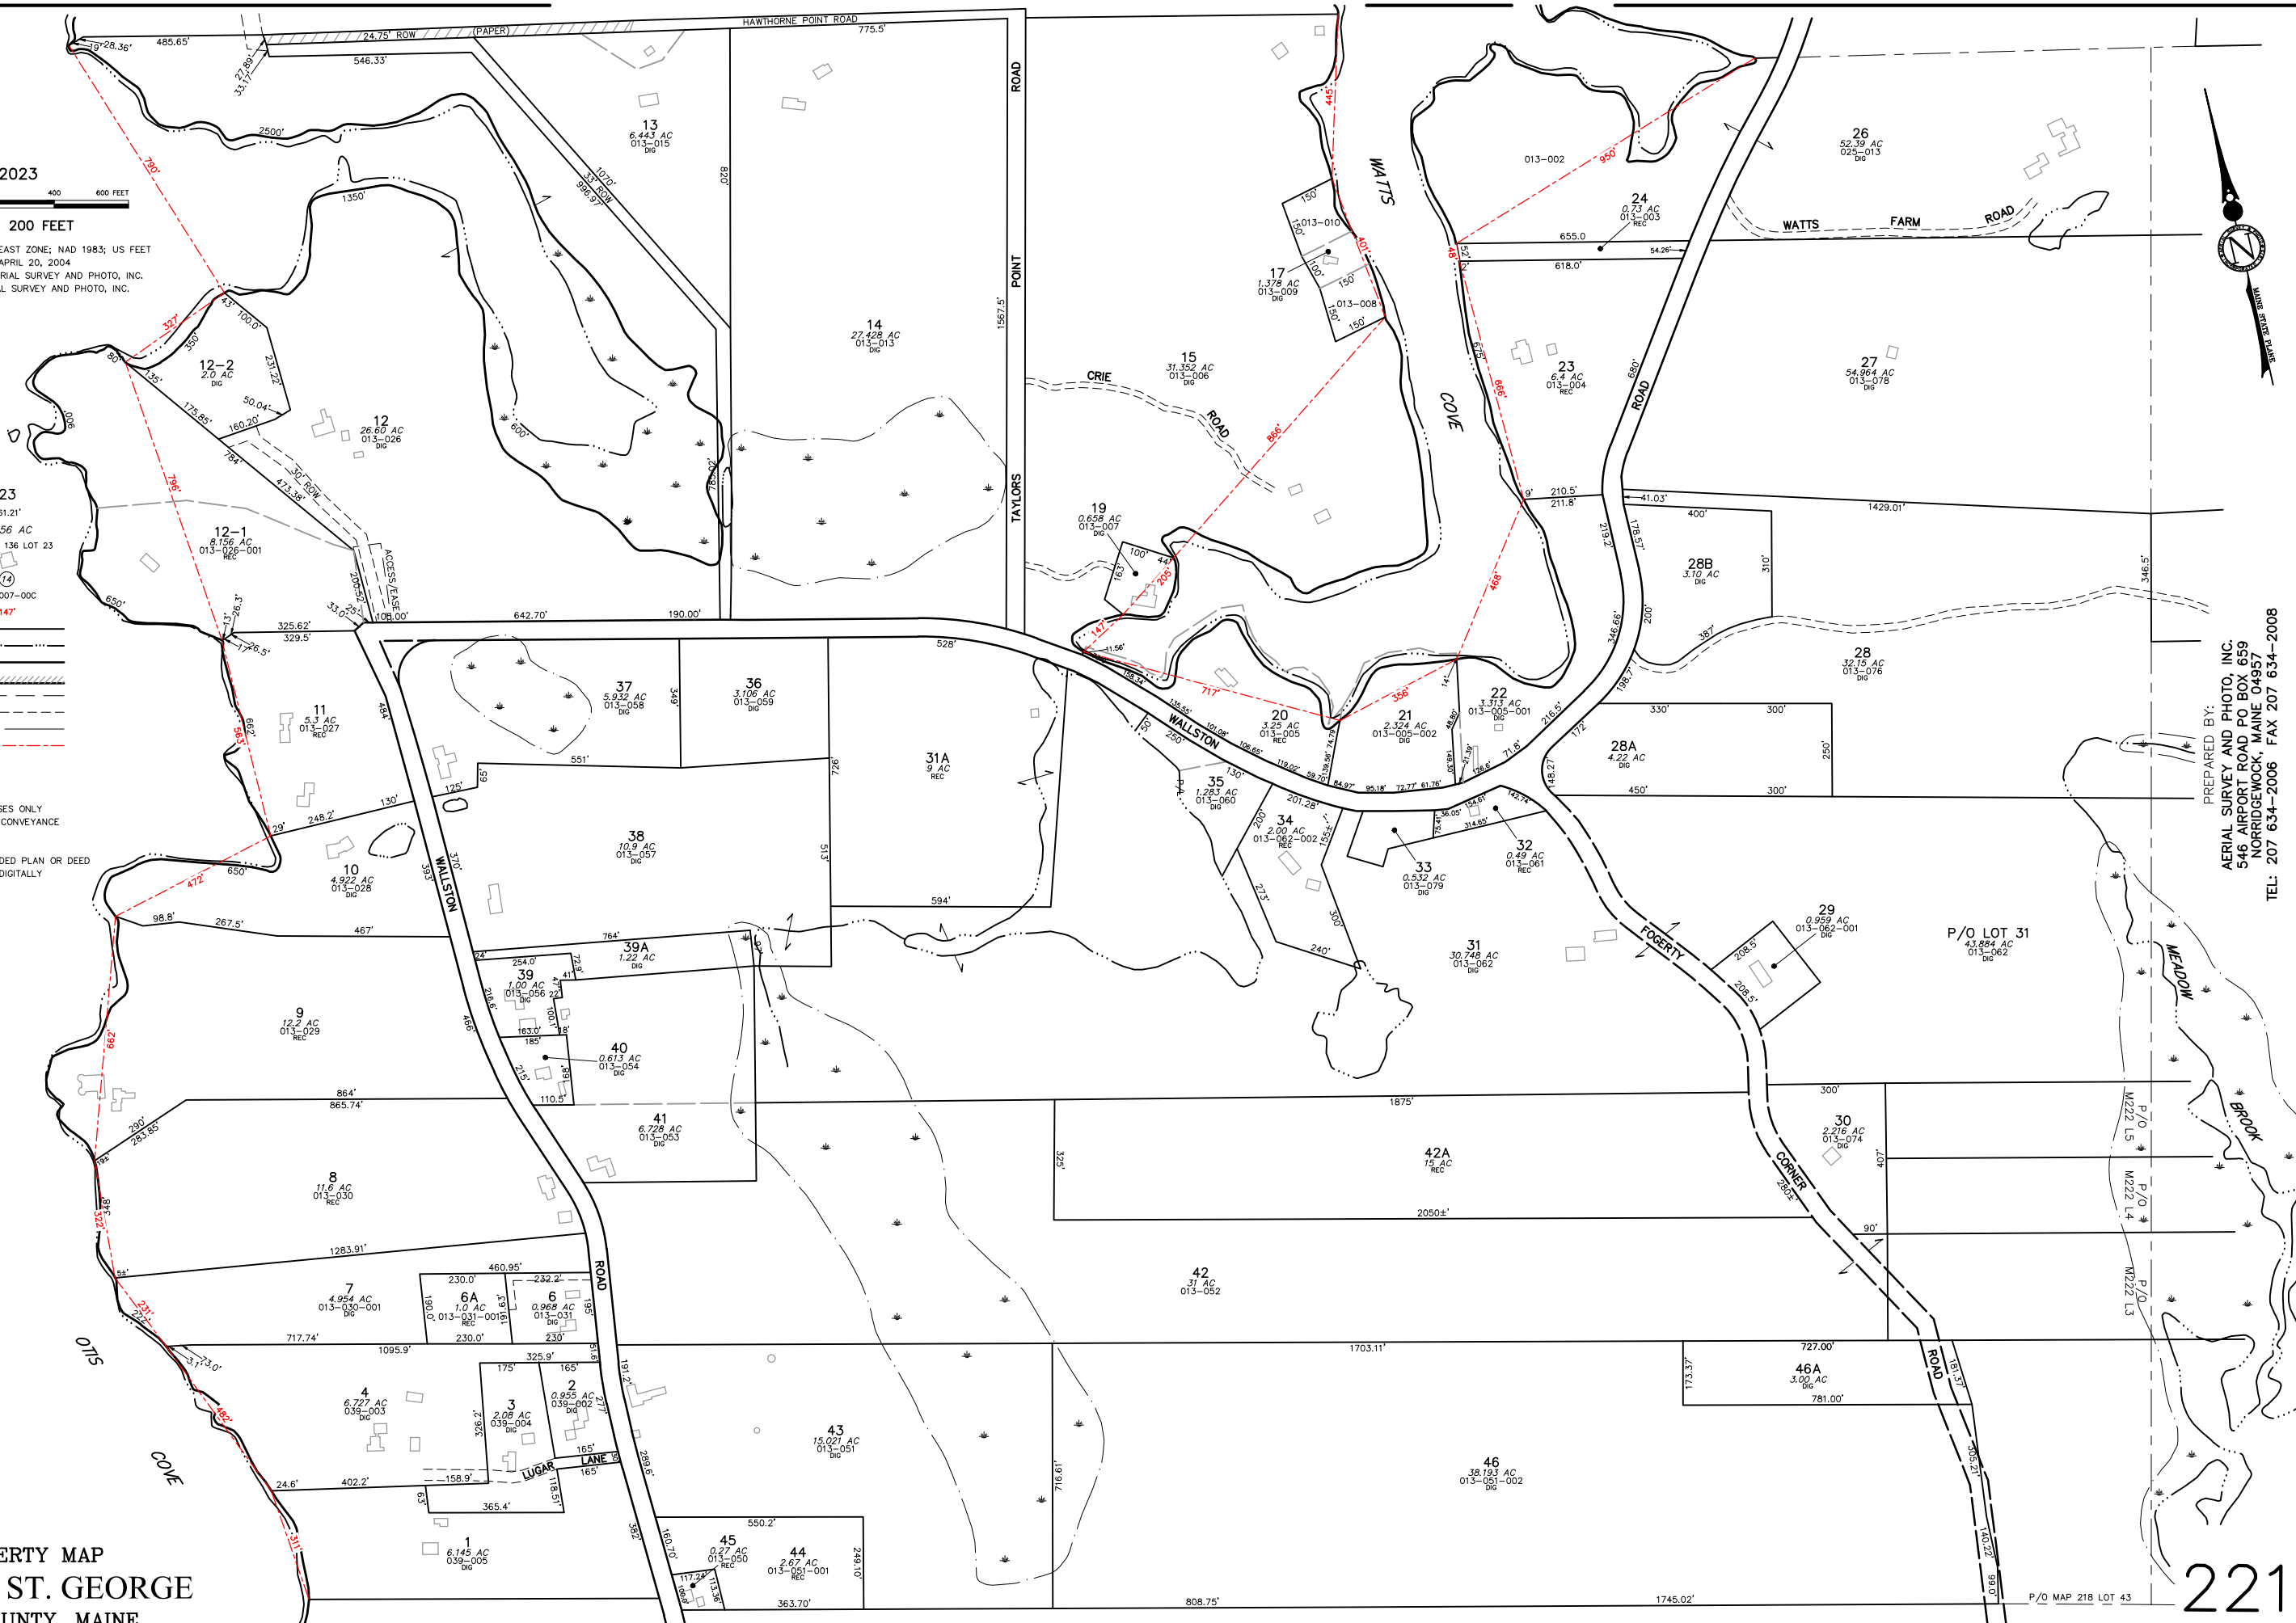

PREPARED BY:
AERIAL SURVEY AND PHOTO, INC.
546 AIRPORT ROAD PO BOX 659
NORRIDGEWOOD, MAINE 04957
TEL: 207 634-2006 FAX 207 634-2008