



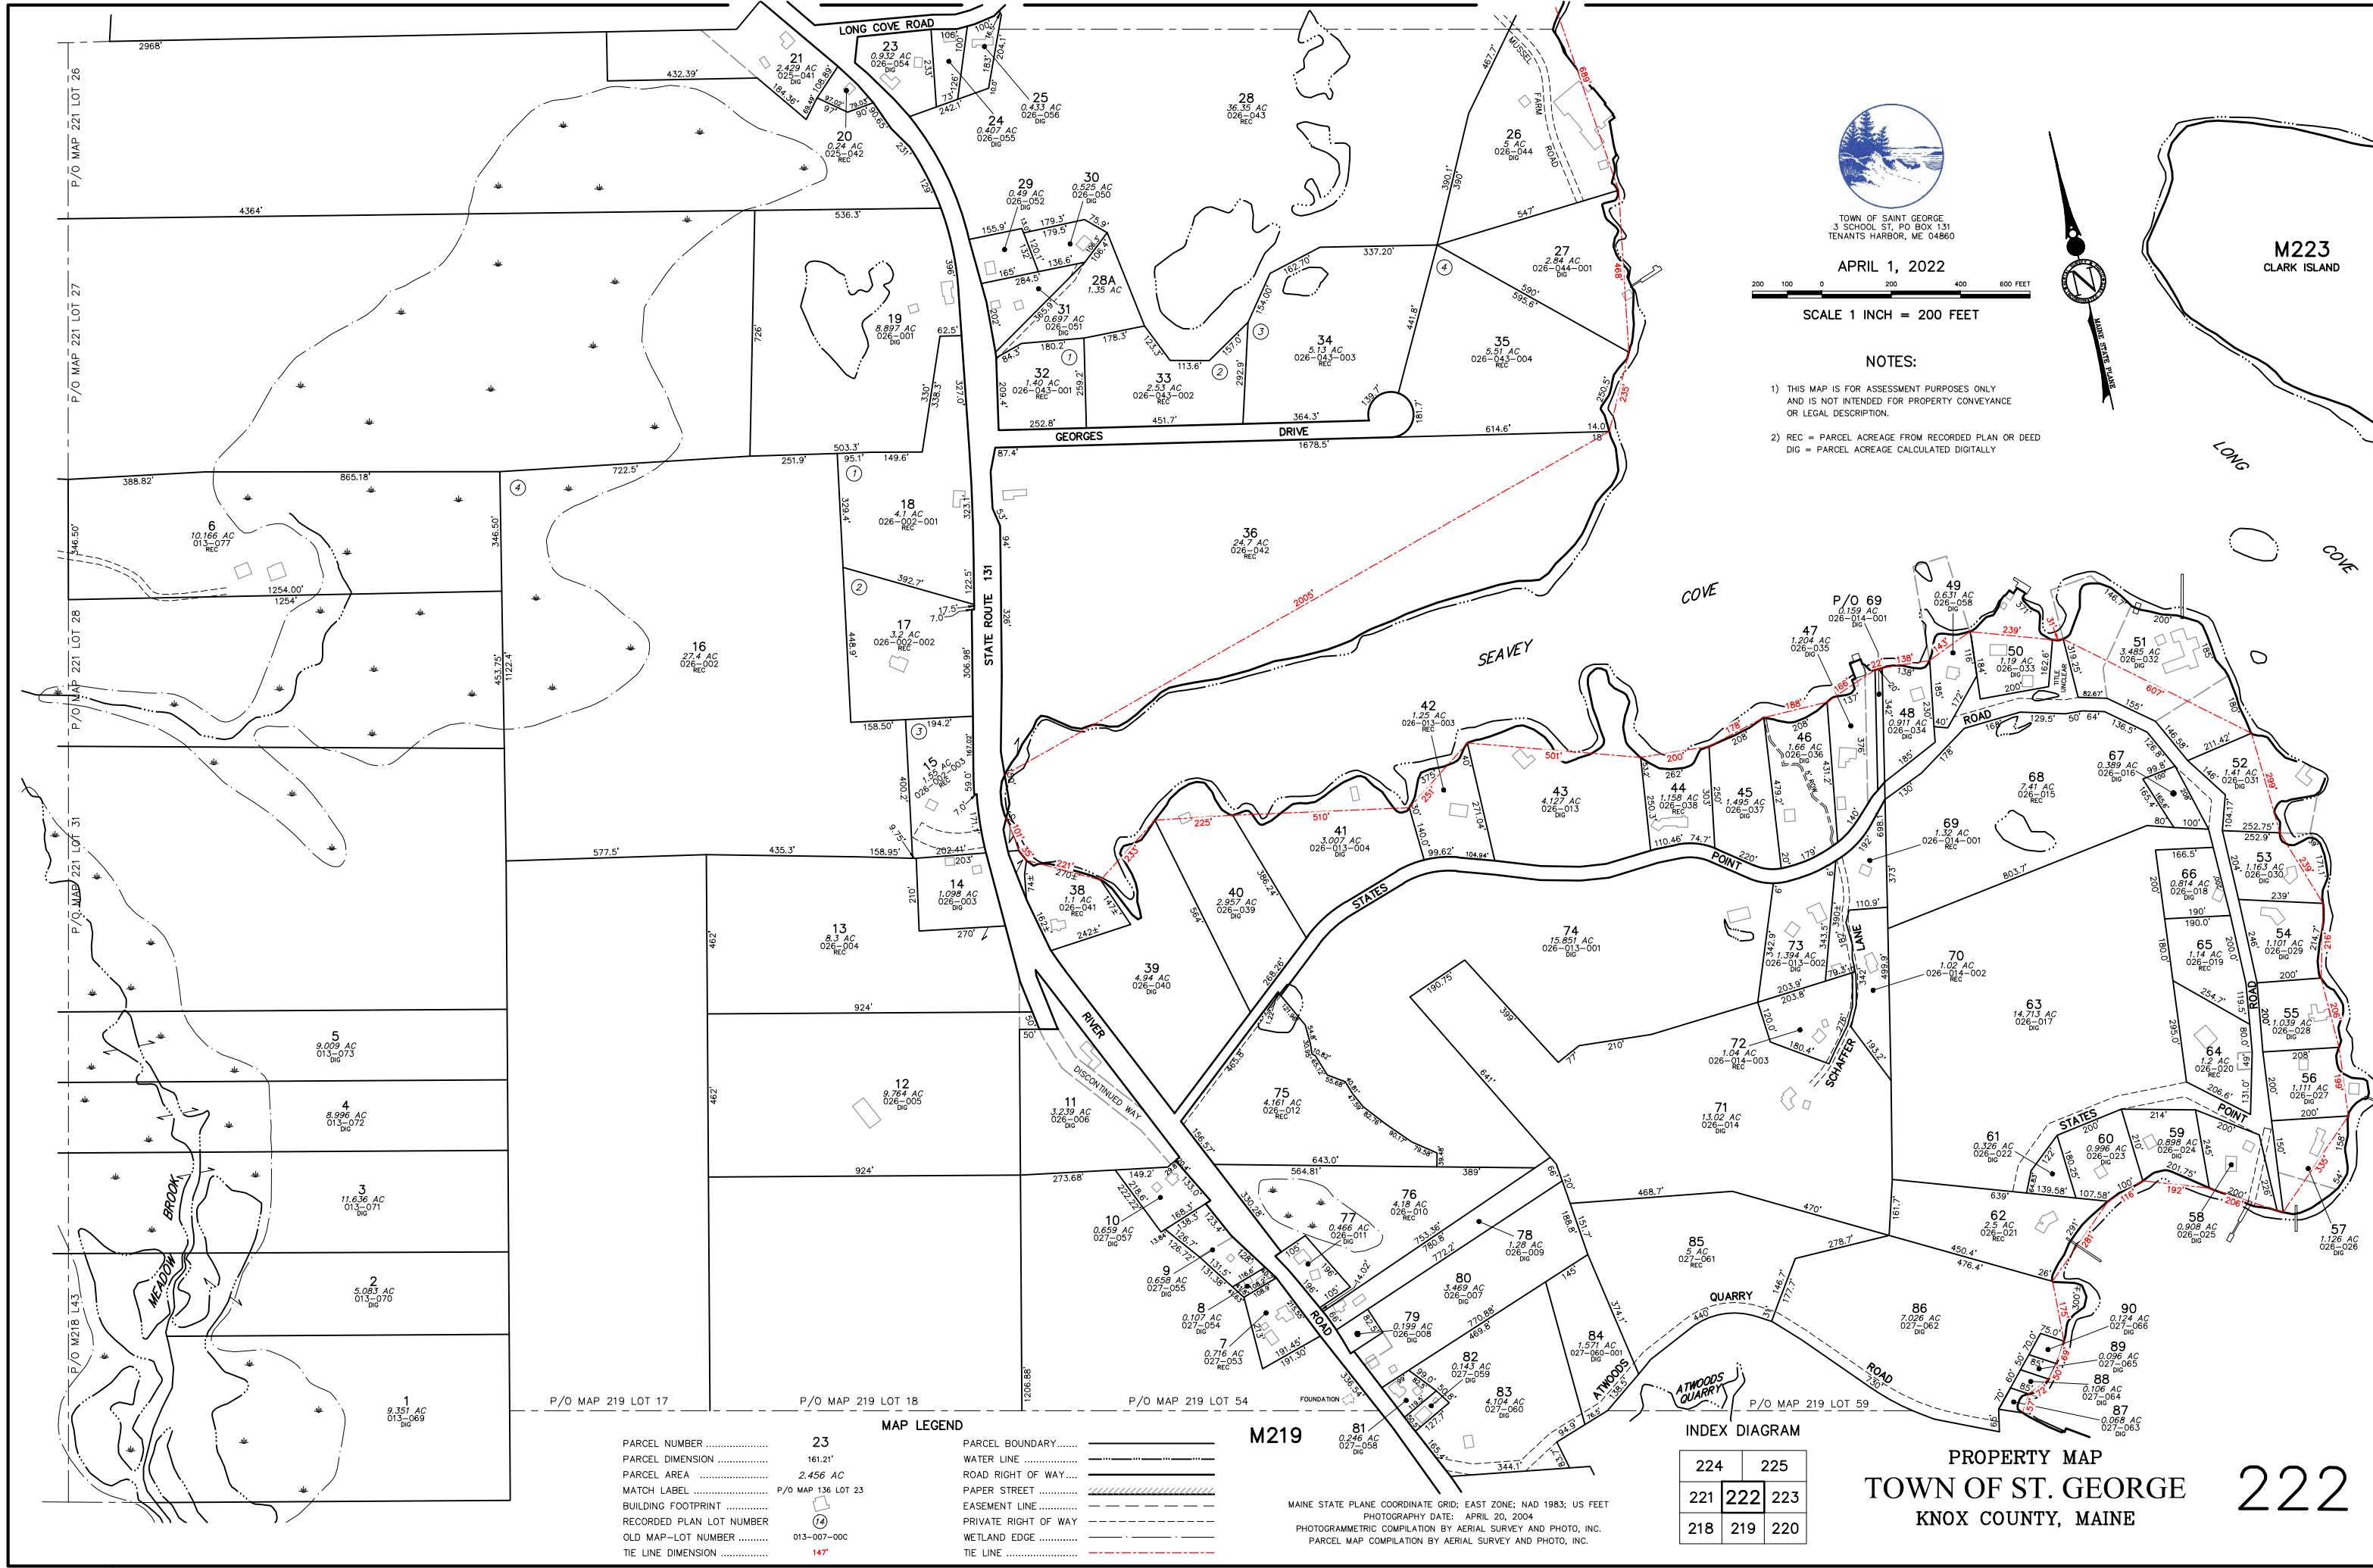

TOWN OF SAINT GEORGE
3 SCHOOL ST., PO BOX 131
TENANTS HARBOR, ME 04860

APRIL 1, 2022

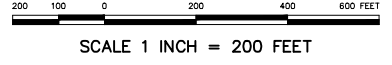

SCALE 1 INCH = 200 FEET

NOTES:

- 1) THIS MAP IS FOR ASSESSMENT PURPOSES ONLY AND IS NOT INTENDED FOR PROPERTY CONVEYANCE OR LEGAL DESCRIPTION.
- 2) REC = PARCEL ACREAGE FROM RECORDED PLAN OR DEED
DIG = PARCEL ACREAGE CALCULATED DIGITALLY



M223
CLARK ISLAND

PARCEL NUMBER	23
PARCEL DIMENSION	161.21'
PARCEL AREA	2.456 AC
MATCH LABEL	P/O MAP 136 LOT 23
BUILDING FOOTPRINT	
RECORDED PLAN LOT NUMBER	14
OLD MAP-LOT NUMBER	013-007-00C
TIE LINE DIMENSION	147'

MAP LEGEND

PARCEL BOUNDARY.....	
WATER LINE.....	
ROAD RIGHT OF WAY....	
PAPER STREET.....	
EASEMENT LINE.....	
PRIVATE RIGHT OF WAY	
WETLAND EDGE	
TIE LINE	

M219

MAINE STATE PLANE COORDINATE GRID; EAST ZONE; NAD 1983; US FEET
PHOTOGRAPHY DATE: APRIL 20, 2004
PHOTOGRAMMETRIC COMPILATION BY AERIAL SURVEY AND PHOTO, INC.
PARCEL MAP COMPILATION BY AERIAL SURVEY AND PHOTO, INC.

INDEX DIAGRAM

224	225
221	222
218	220

PROPERTY MAP
TOWN OF ST. GEORGE
KNOX COUNTY, MAINE

222