

MAP LEGEND

PARCEL NUMBER	23
PARCEL DIMENSION	161.21'
PARCEL AREA	2.456 AC
MATCH LABEL	P/O MAP 136 LOT 23
BUILDING FOOTPRINT	
RECORDED PLAN LOT NUMBER	(14)
OLD MAP-LOT NUMBER	013-007-00C
TIE LINE DIMENSION	147'
PARCEL BOUNDARY	
WATER LINE	
ROAD RIGHT OF WAY	
PAPER STREET	
EASEMENT LINE	
PRIVATE RIGHT OF WAY	
WETLAND EDGE	
TIE LINE	

M233

M233

M233

M237

APRIL 1, 2023

SCALE 1 INCH = 200 FEET


MAINE STATE PLANE COORDINATE GRID; EAST ZONE; NAD 1983; US FEET

PHOTOGRAPHY DATE: APRIL 20, 2004

PHOTOGAMMETRIC COMPILATION BY AERIAL SURVEY AND PHOTO, INC.

PARCEL MAP COMPILATION BY AERIAL SURVEY AND PHOTO, INC.

PREPARED BY:
AERIAL SURVEY AND PHOTO, INC.
546 AIRPORT ROAD PO BOX 659
NORRIDGEWOOD, MAINE 04957
TEL: 207 634-2006 FAX 207 634-2008

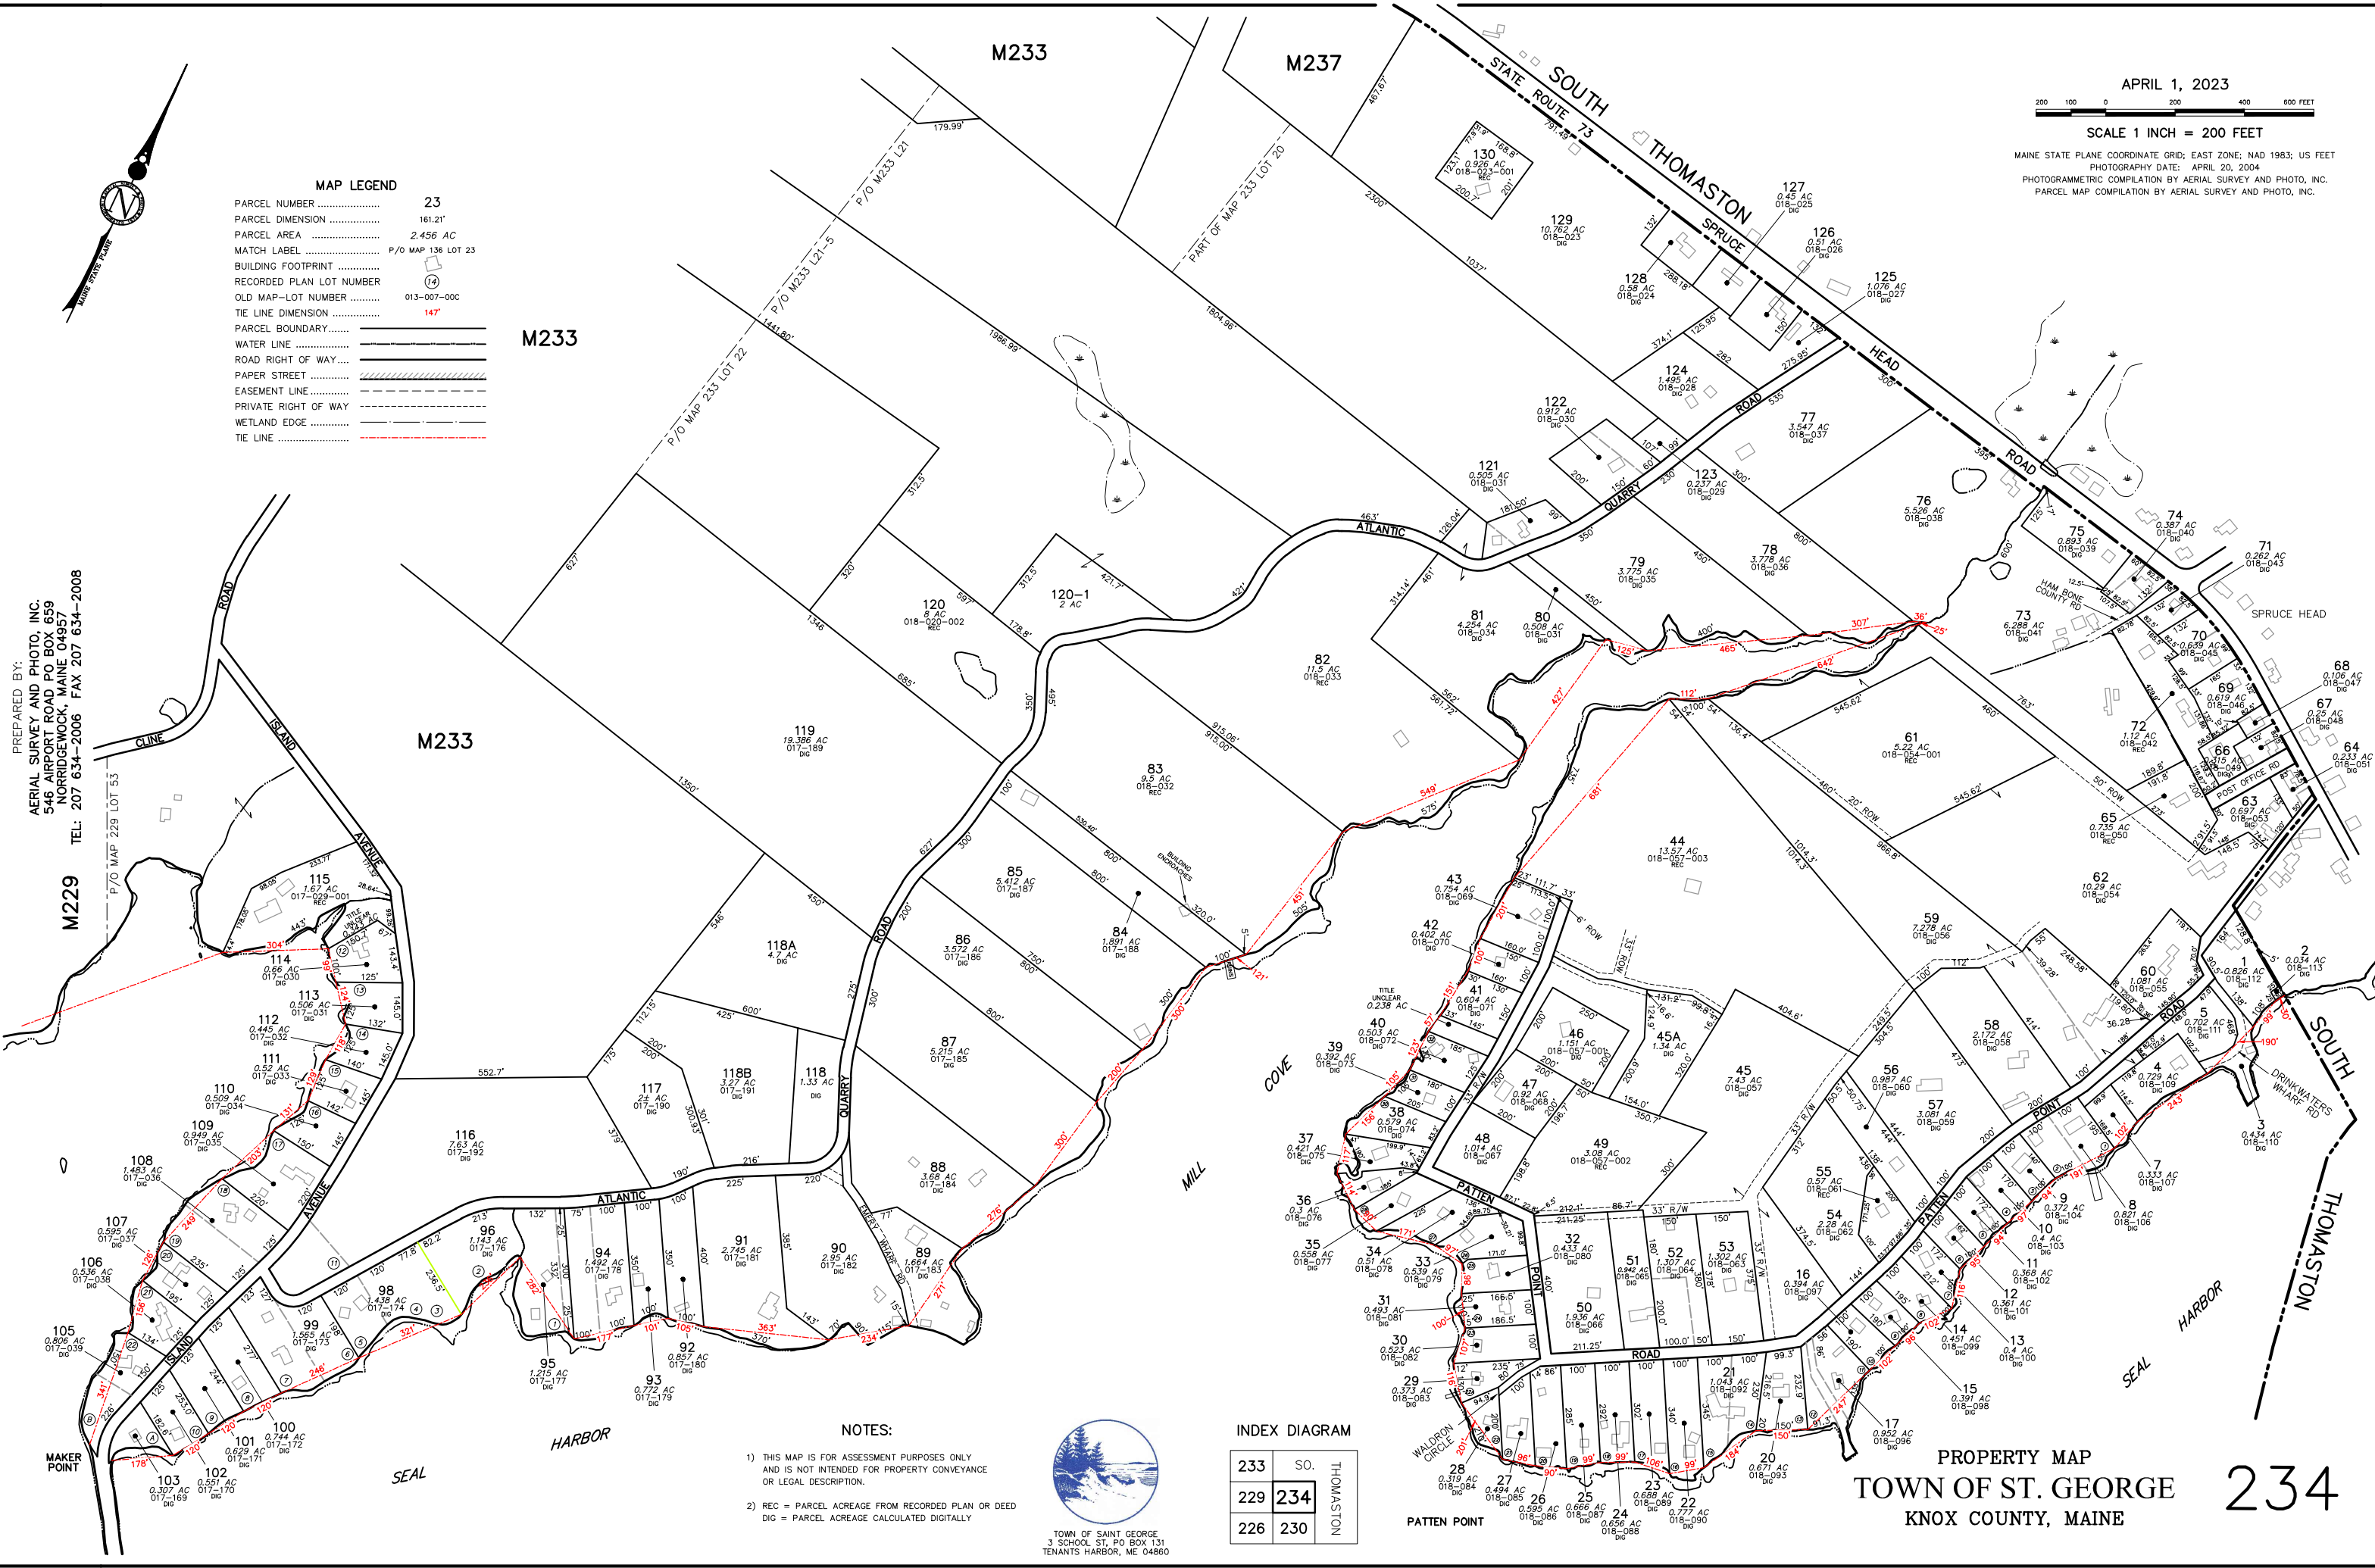

- NOTES:**
- THIS MAP IS FOR ASSESSMENT PURPOSES ONLY AND IS NOT INTENDED FOR PROPERTY CONVEYANCE OR LEGAL DESCRIPTION.
 - REC = PARCEL ACREAGE FROM RECORDED PLAN OR DEED
DIG = PARCEL ACREAGE CALCULATED DIGITALLY



TOWN OF SAINT GEORGE
3 SCHOOL ST, PO BOX 131
TENANTS HARBOR, ME 04860

INDEX DIAGRAM

233	SO.	THOMASTON
229	234	
226	230	

PROPERTY MAP
TOWN OF ST. GEORGE
KNOX COUNTY, MAINE

234