



PREPARED BY:
AERIAL SURVEY AND PHOTO, INC.
546 AIRPORT ROAD PO BOX 659
NORRIDGEWOCK, MAINE 04957
TEL: 207 634-2006 FAX 207 634-2008

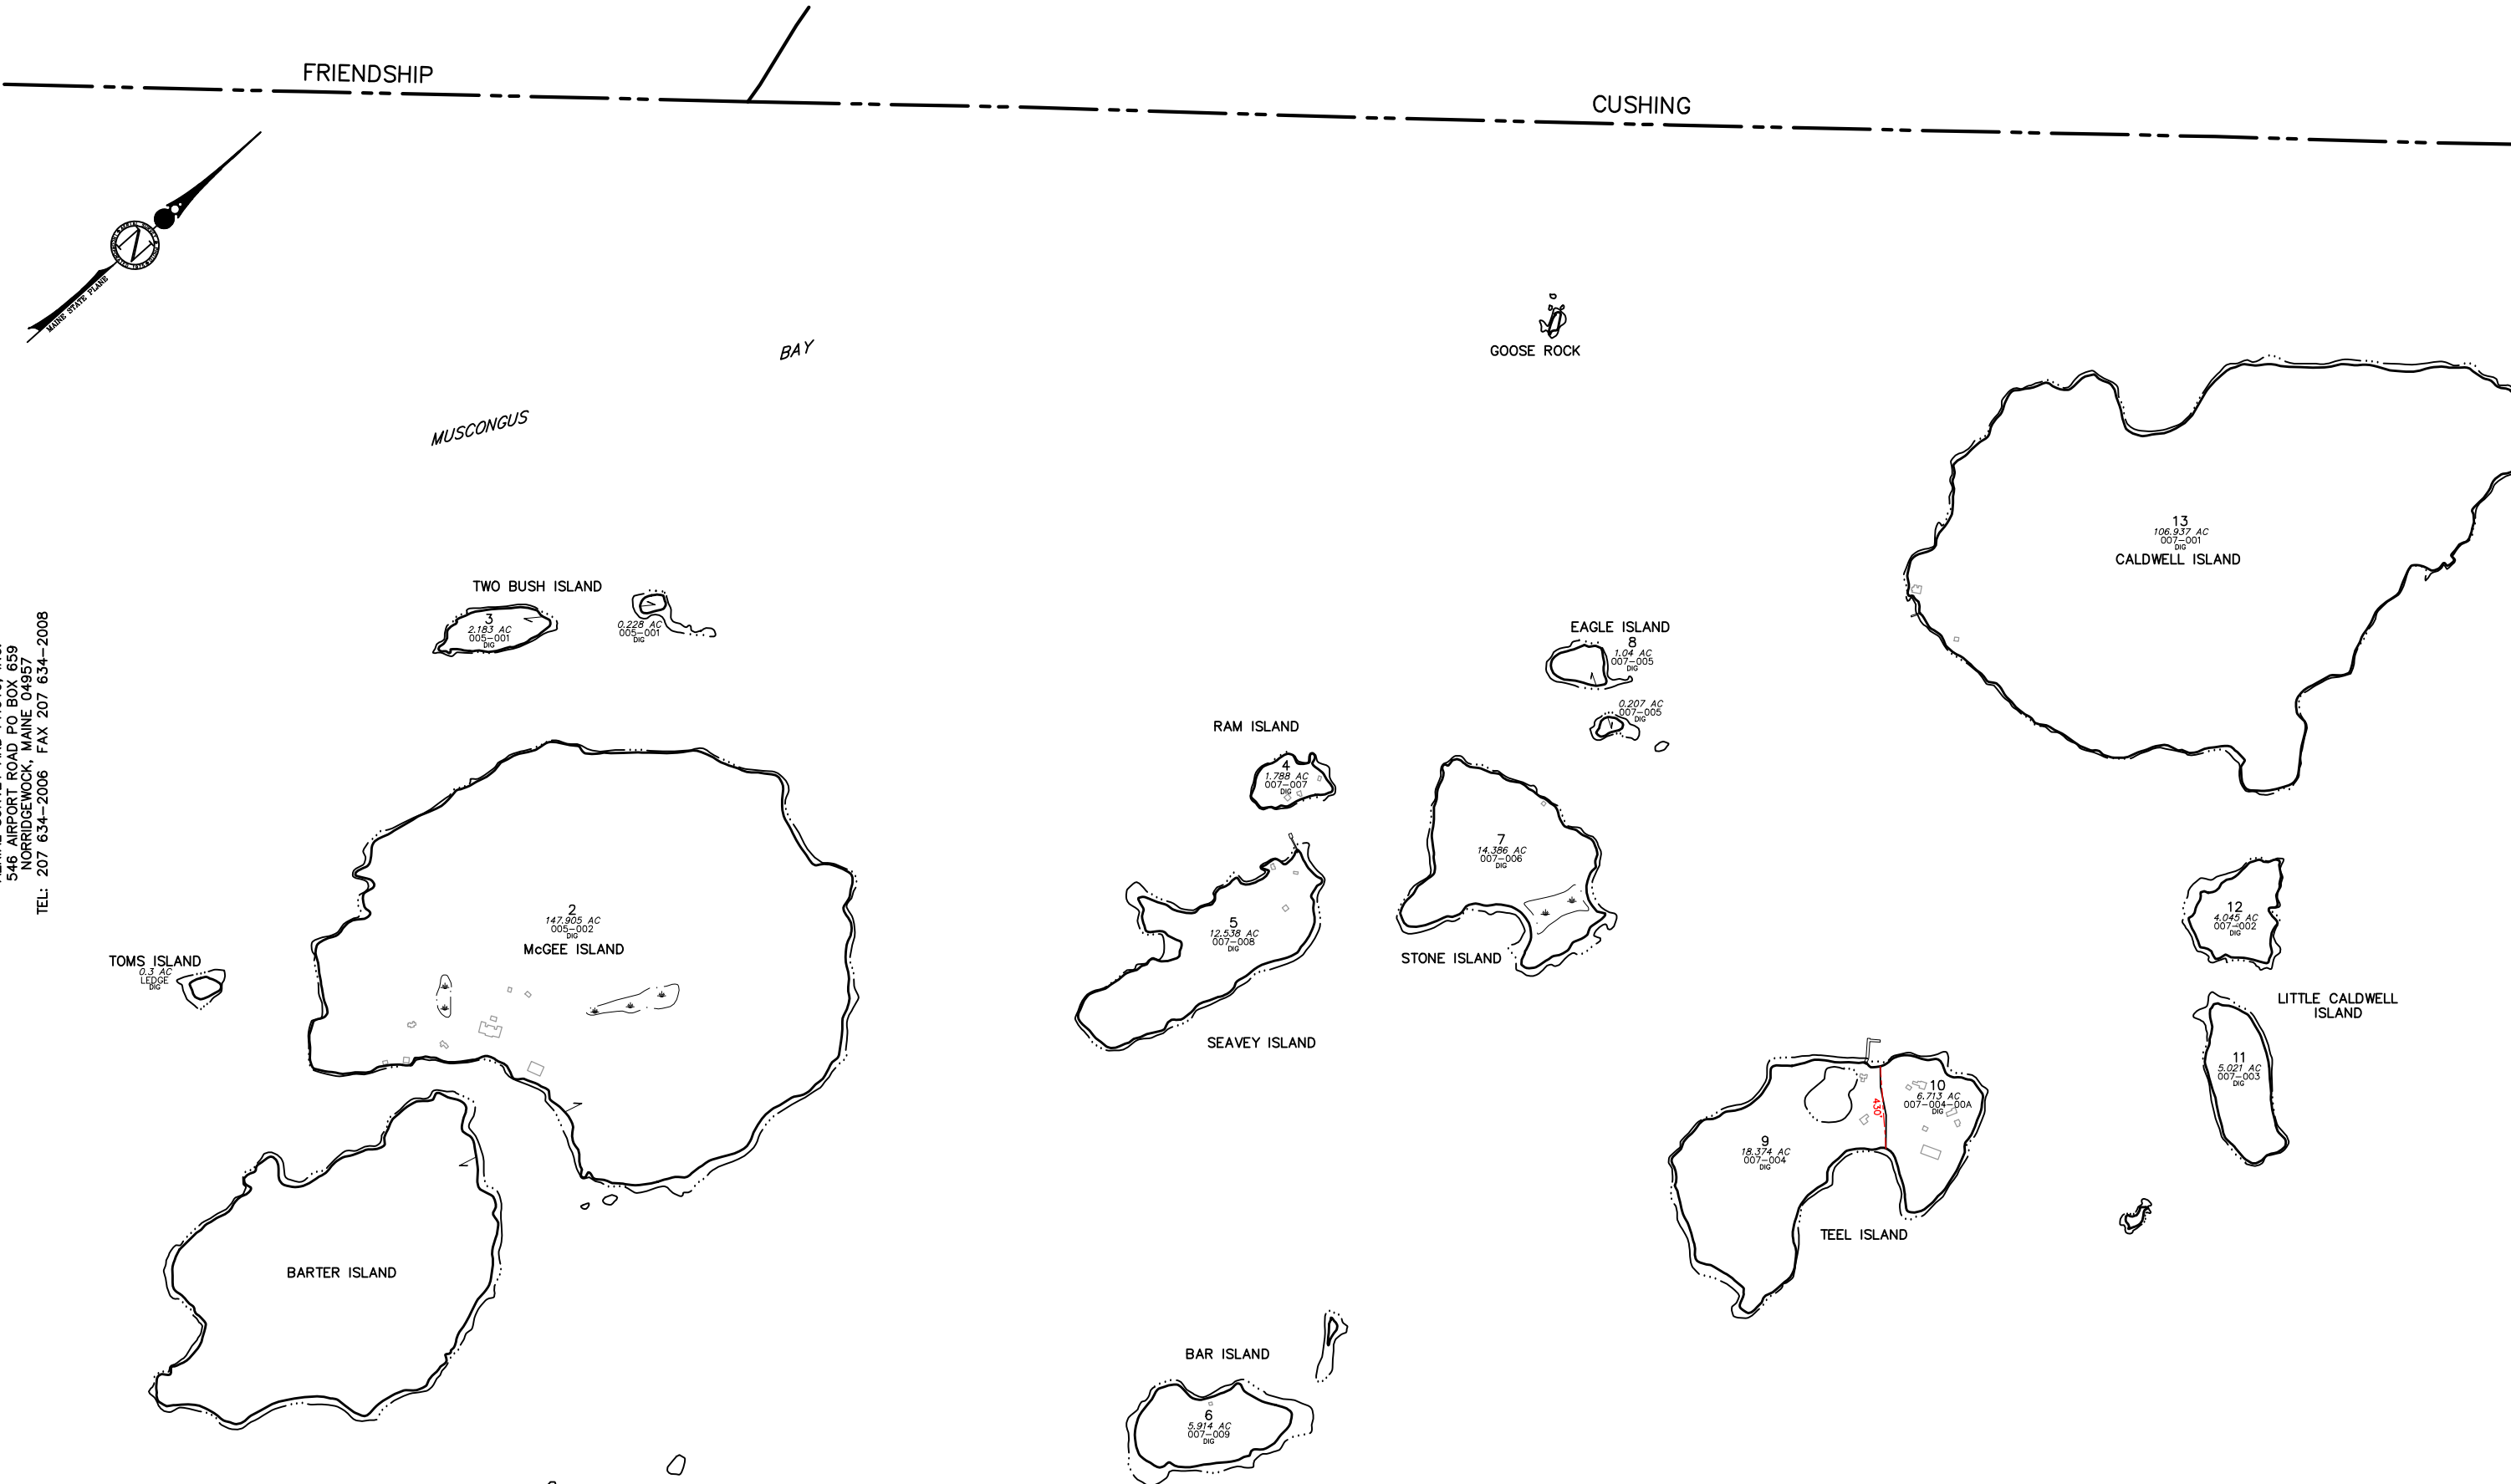

NOTES:

- 1) THIS MAP IS FOR ASSESSMENT PURPOSES ONLY AND IS NOT INTENDED FOR PROPERTY CONVEYANCE OR LEGAL DESCRIPTION.
- 2) REC = PARCEL ACREAGE FROM RECORDED PLAN OR DEED
DIG = PARCEL ACREAGE CALCULATED DIGITALLY

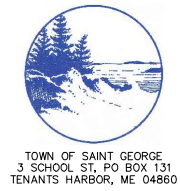

TOWN OF SAINT GEORGE
3 SCHOOL ST., PO BOX 131
TENANTS HARBOR, ME 04860

PARCEL NUMBER	23
PARCEL DIMENSION	161.21'
PARCEL AREA	2.456 AC
MATCH LABEL	P/O MAP 136 LOT 23
BUILDING FOOTPRINT	
RECORDED PLAN LOT NUMBER	14
OLD MAP-LOT NUMBER	013-007-00C
TIE LINE DIMENSION	147'

MAP LEGEND

PARCEL BOUNDARY.....	—————
WATER LINE	~~~~~
ROAD RIGHT OF WAY....	=====
PAPER STREET	=====
EASEMENT LINE	-----
PRIVATE RIGHT OF WAY	-----
WETLAND EDGE	~~~~~
TIE LINE	-----

APRIL 1, 2023

SCALE 1 INCH = 400 FEET

400 200 0 400 800 1200 FEET

MAINE STATE PLANE COORDINATE GRID; EAST ZONE; NAD 1983; US FEET
PHOTOGRAPHY DATE: APRIL 20, 2004
PHOTOGRAMMETRIC COMPILATION BY AERIAL SURVEY AND PHOTO, INC.
PARCEL MAP COMPILATION BY AERIAL SURVEY AND PHOTO, INC.

INDEX DIAGRAM

FRIENDSHIP	CUSHING
403	401 201

PROPERTY MAP
TOWN OF ST. GEORGE
KNOX COUNTY, MAINE

401